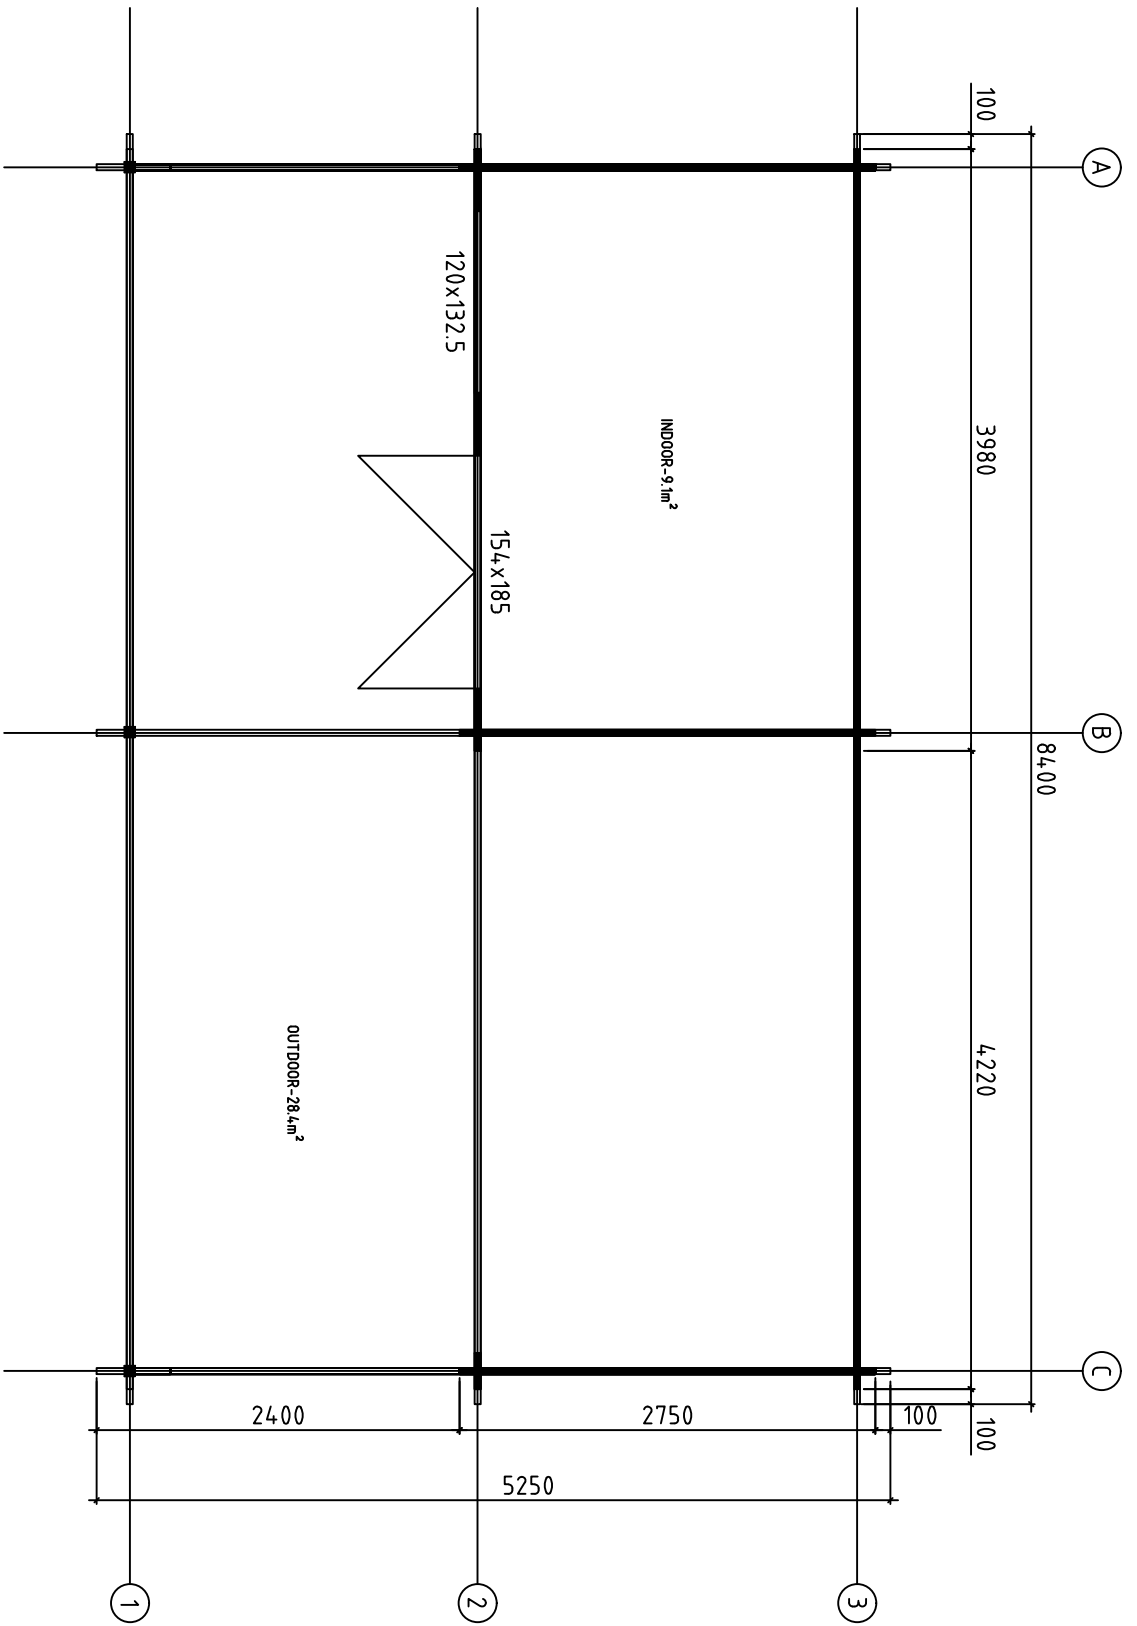
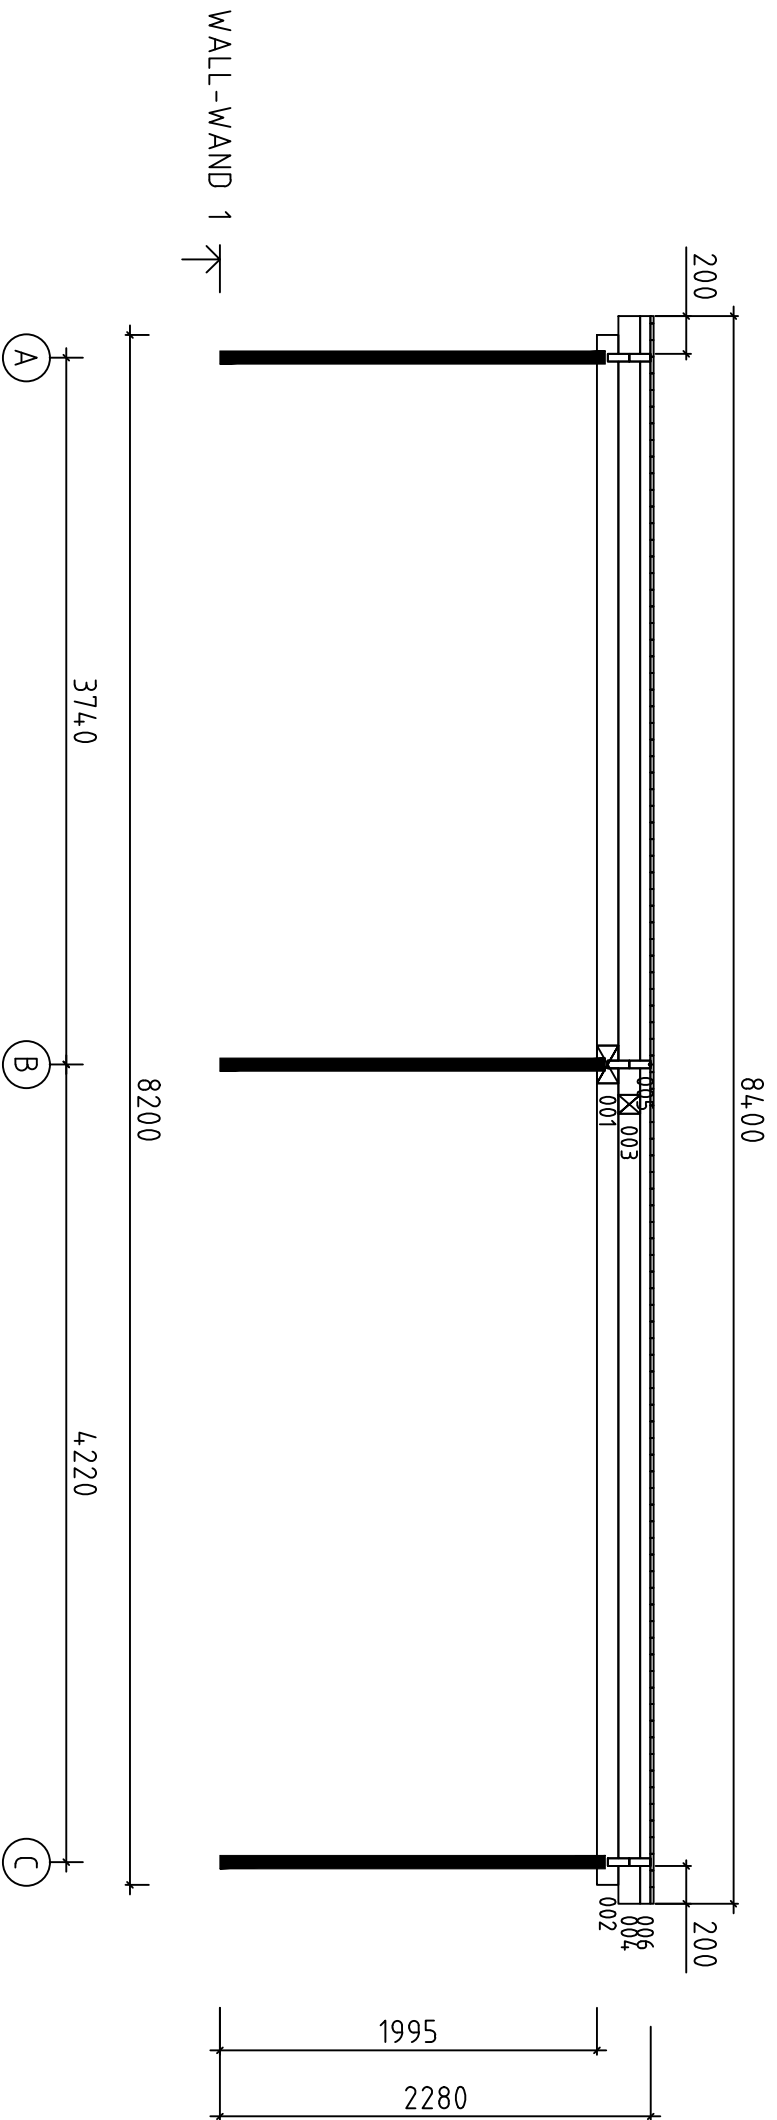


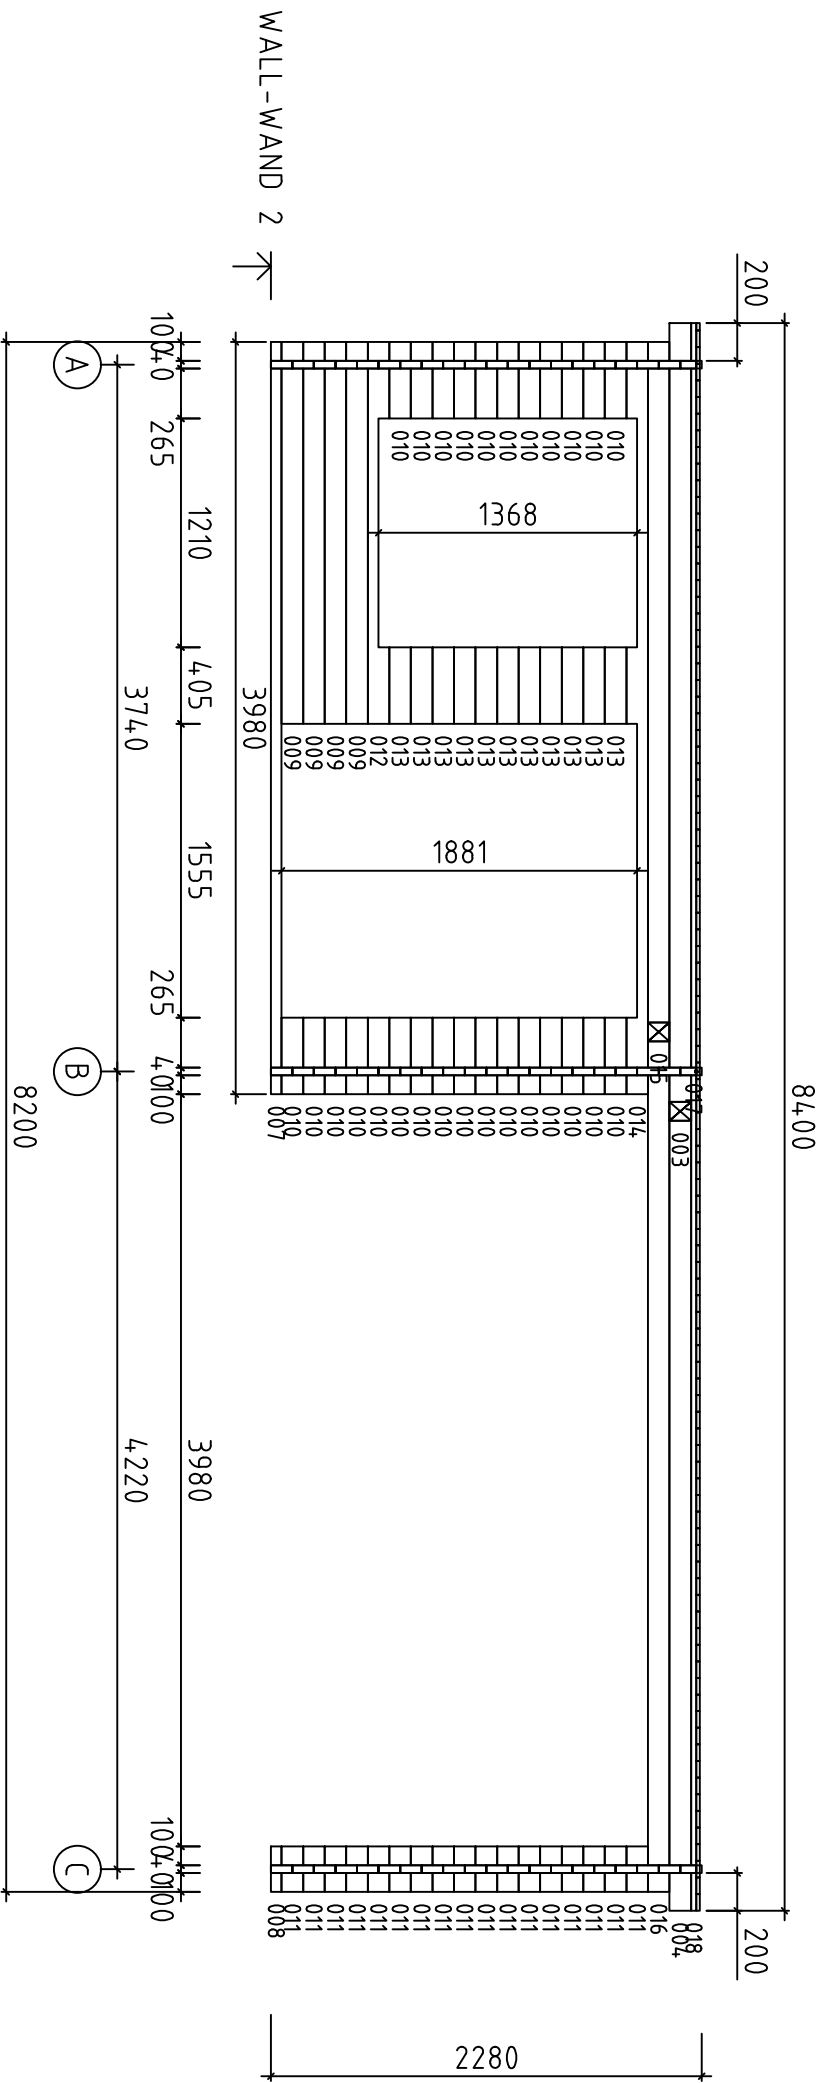
Lilou40ISO



Model	Lilou4.01S0	Page	
Client		Scale	1:50
Material		Date	22.11.2016
Company	File Lilou4.01S0.dwg		

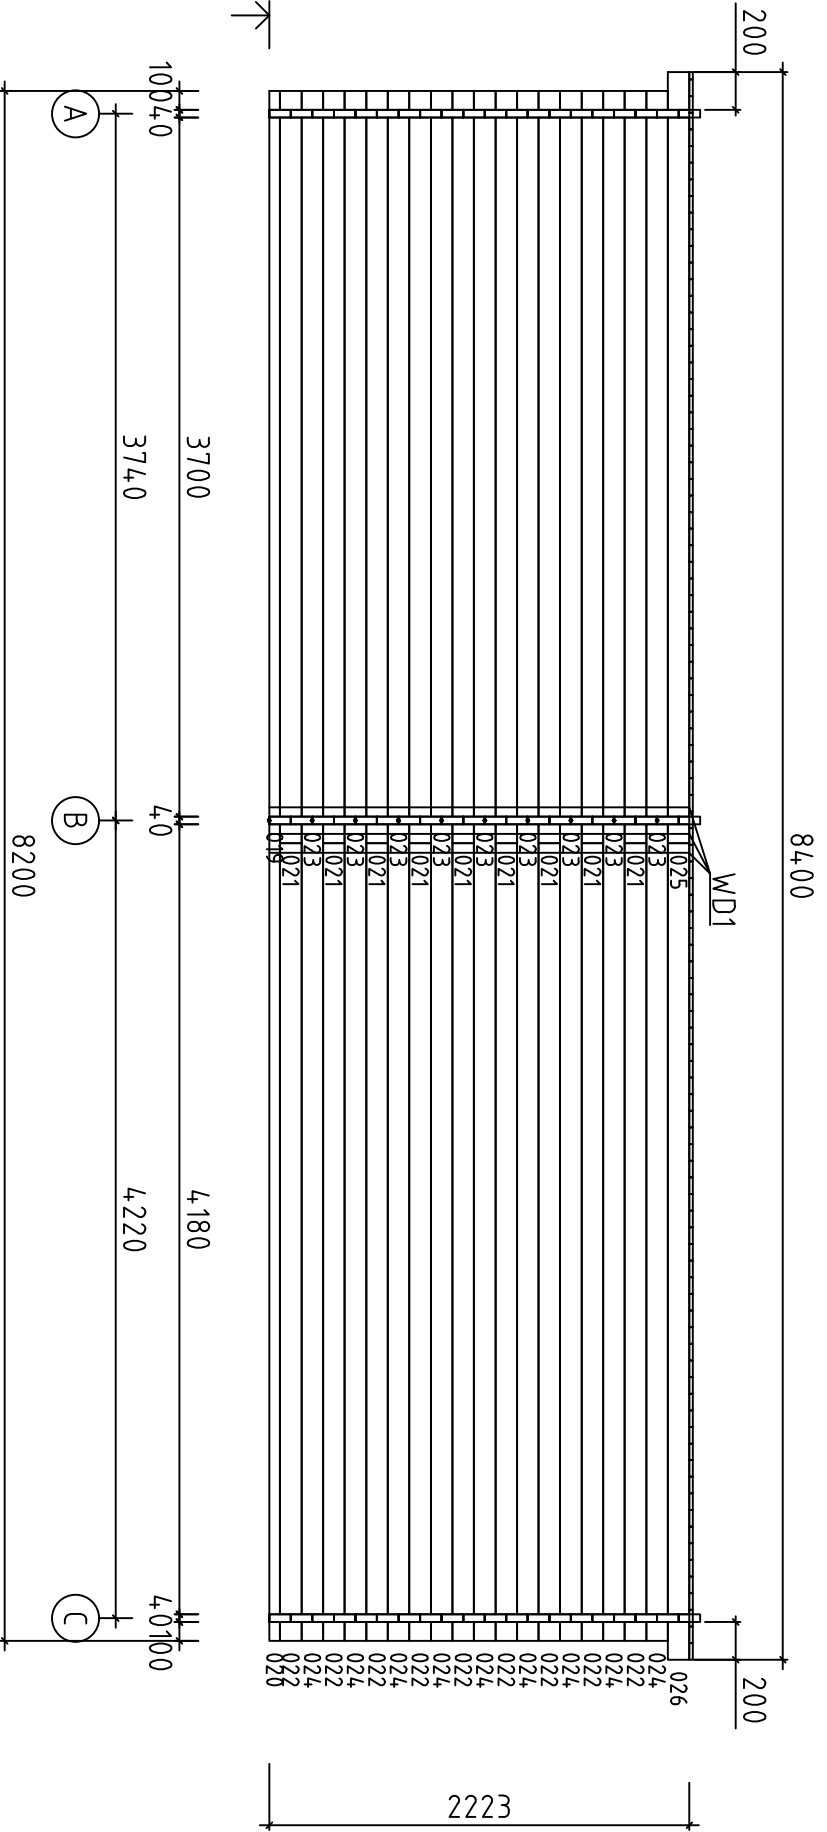


Model	Lilou4.0ISO	Page	5
Client		Scale	1:4.0
Material	4x11.4	Date	22.11.2016
Company	File Lilou4.0ISO.dwg		



WALL-WAND 2 ↗

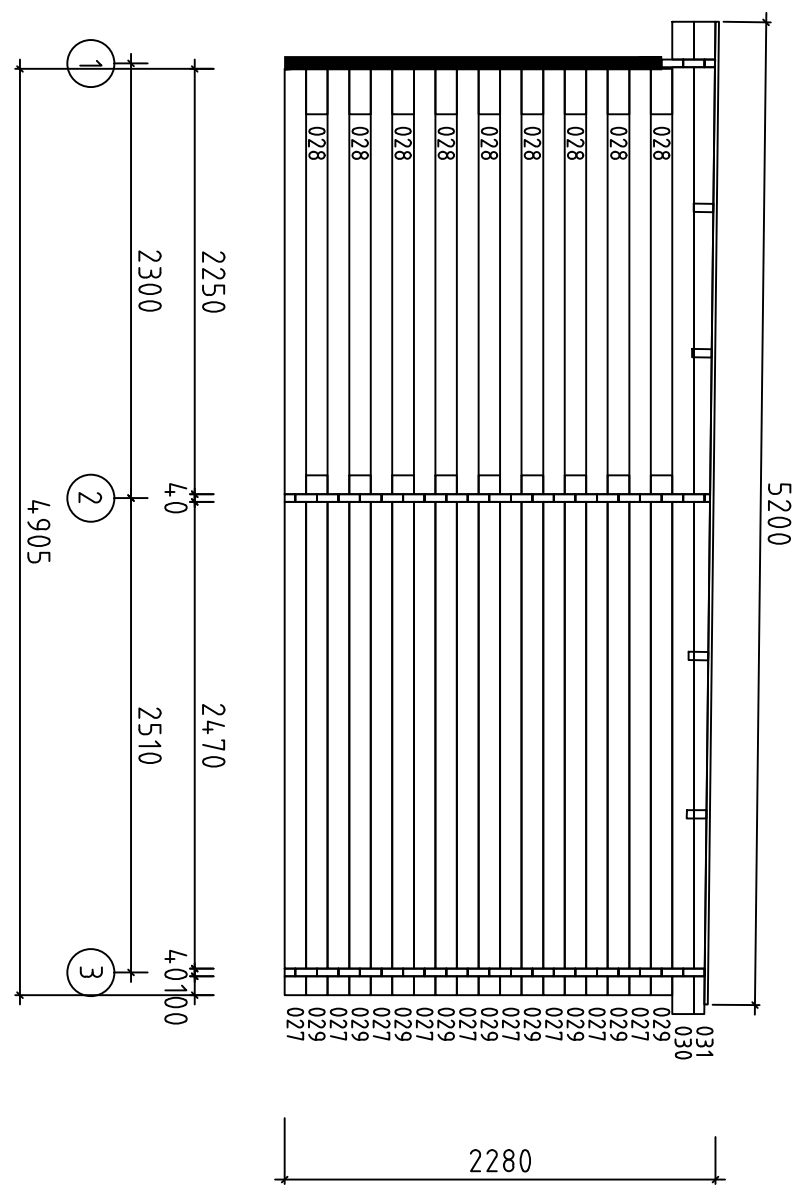
Model	Lilou4.0ISO	Page	6
Client		Scale	1:4.0
Material	4x11.4	Date	22.11.2016
Company	File Lilou4.0ISO.dwg		



WALL-WAND 3 ↗

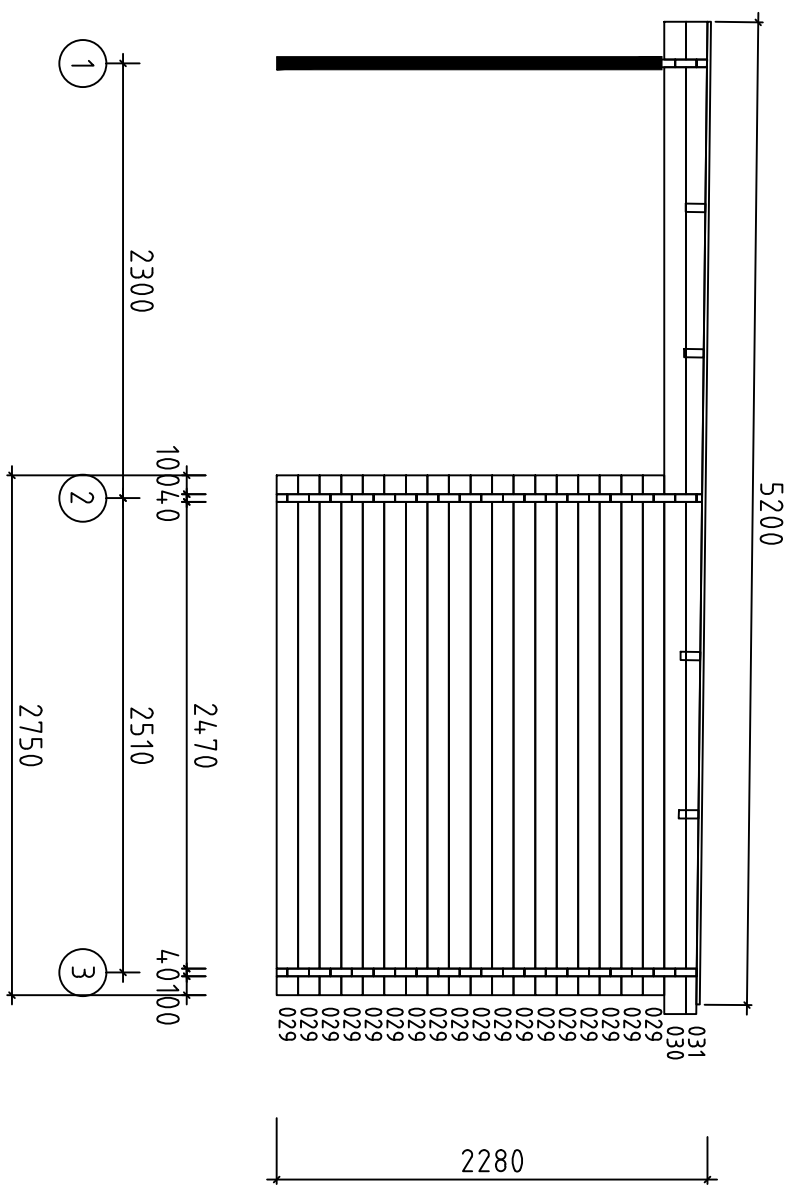
Model	Lilou4.0ISO	Page	7
Client		Scale	1:4.0
Material	4x11.4	Date	22.11.2016
Company	File Lilou4.0ISO.dwg		

WALL-WAND A ↗

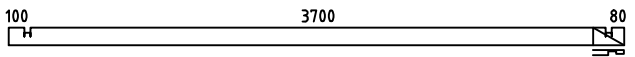
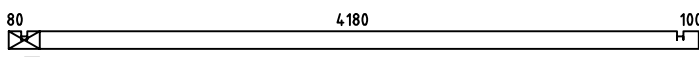
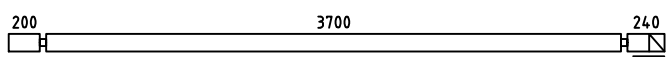
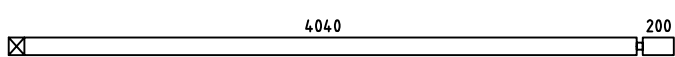
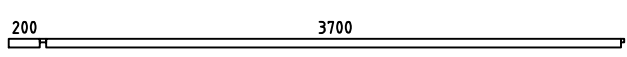
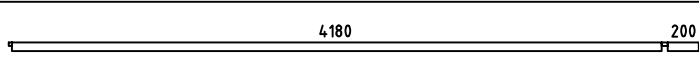
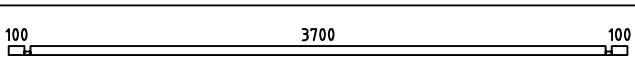
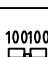
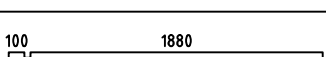
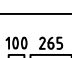
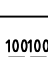
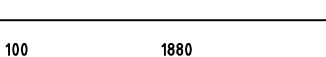
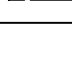
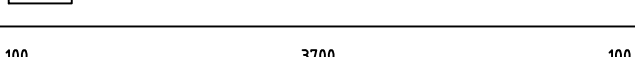
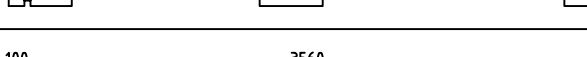
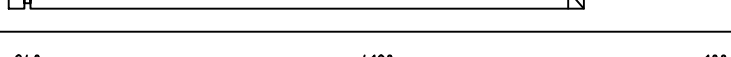
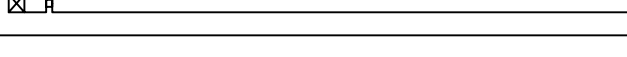
 
 
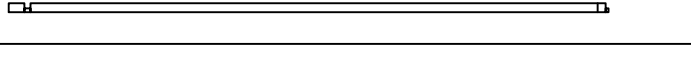
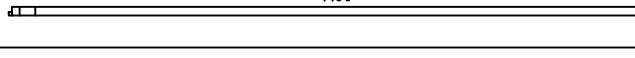
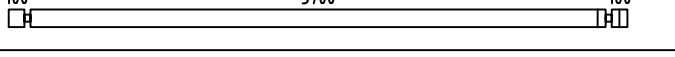
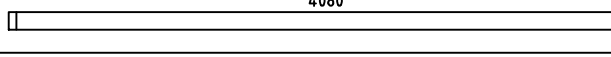
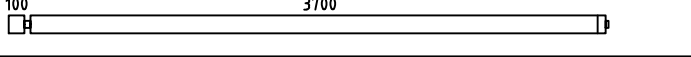
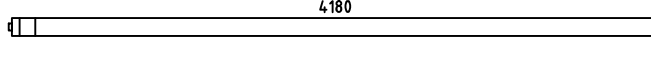


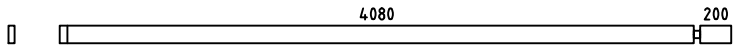
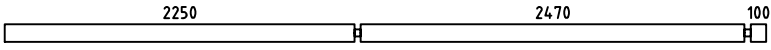
 
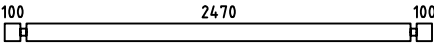
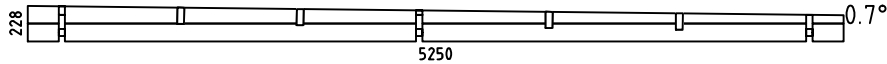
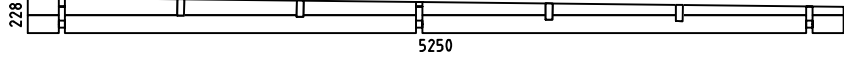
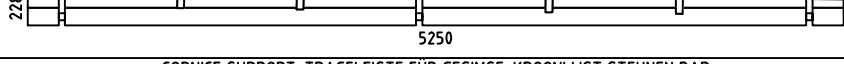
 
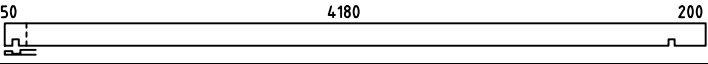
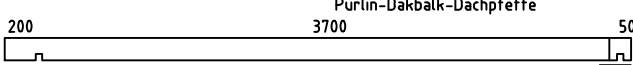
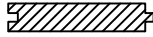



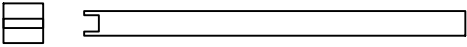


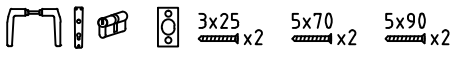


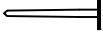
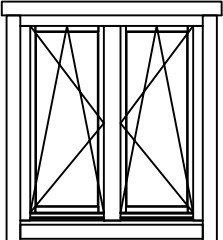
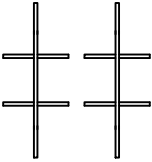
Model	Lilou4.0ISO		Page	2	
Client			Scale	1:4.0	
Material	4x11.4		Date	22.11.2016	
Company			File	Lilou4.0ISO.dwg	

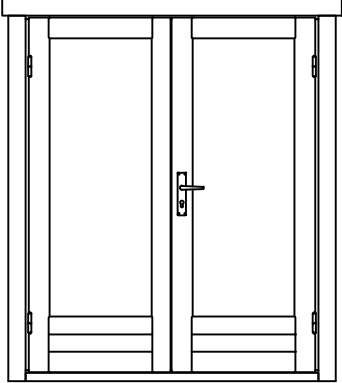
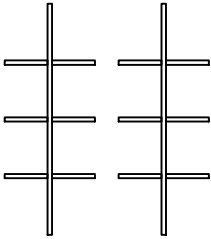
WALL-WAND B ↗

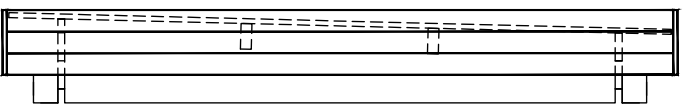
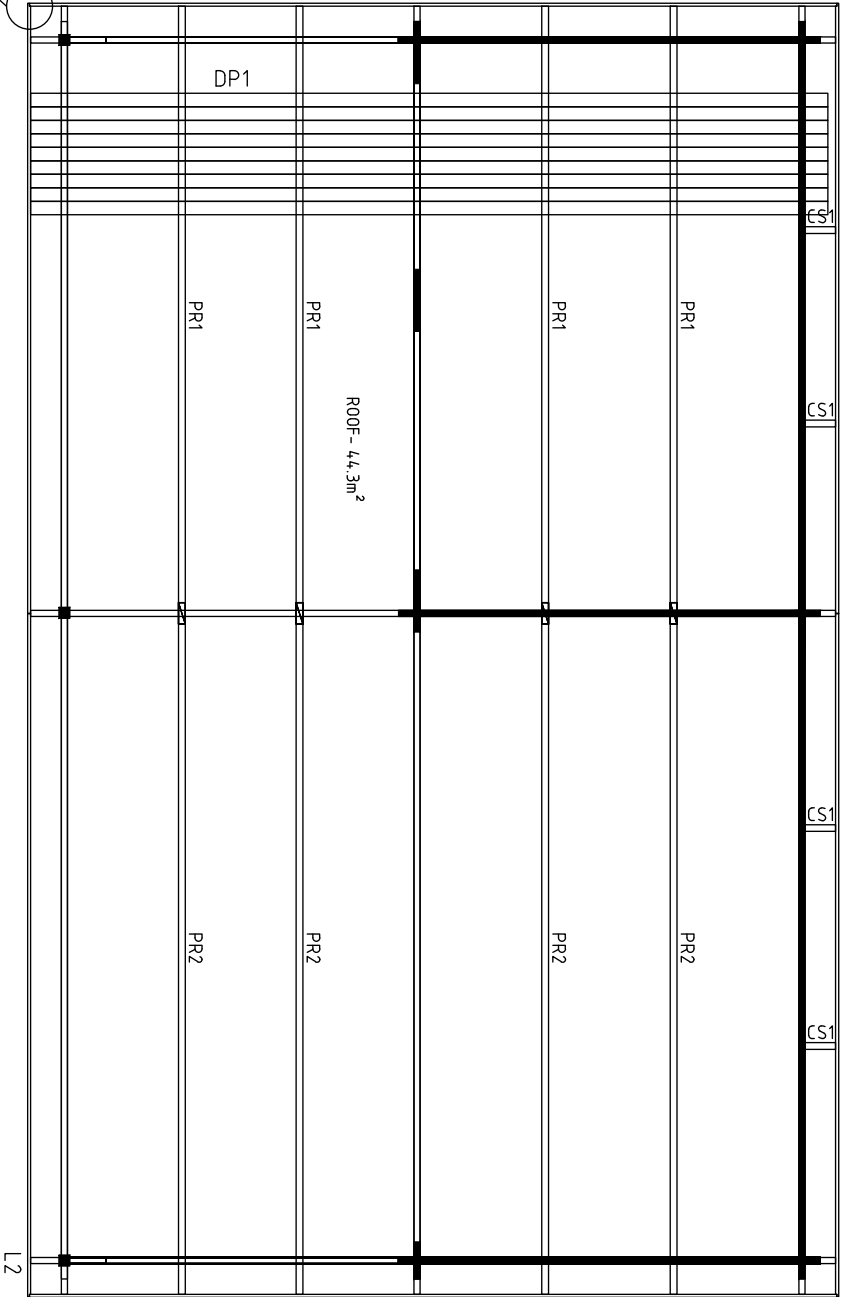
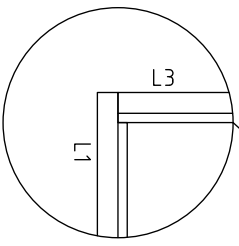


Model	Lilou401S0	Page	3
Client		Scale	1:40
Material	4x11.4	Date	22.11.2016
Company		File	Lilou401S0.dwg

Pos	Specification-Spezifikation-Specificatie	St.	Profile (mm)	Length (mm)
001		1	40x114	3960
002		1	40x114	4440
003		2	40x114	4220
004		2	40x114	4280
005		1	40x55	3960
006		1	40x55	4440
007		1	40x57	3980
008		1	40x57	240
009		4	40x114	2020
010		27	40x114	405
011		17	40x114	240
012		1	40x114	2020
013		11	40x114	405
014		1	40x114	3980
015		1	40x114	3700
016		1	40x114	4600
017		1	40x29	3960
018		1	40x29	4440
019		1	40x57	3860
020		1	40x57	4340
021		9	40x114	3980
022		9	40x114	4220
023		9	40x114	3860
024		9	40x114	4340
025		1	40x114	4080
Kood	Materiaal	File Lilou40ISO.dwg		Leht 1/3

Pos	Specification-Spezifikation-Specificatie	St.	Profile (mm)	Length (mm)
026		1	40x114	4320
027		18	40x114	4900
028		18	40x114	240
029		36	40x114	2750
WA-1		1		
WB-1		1		
WC-1		1		
CS1	CORNICE SUPPORT-TRAGELEISTE FÜR GESIMSE-KROONLIJST STEUNEN BAR 	4	44x70	200
PR2	Purlin-Dakbalk-Dachpfette 	4	44x144	4510
PR1	Purlin-Dakbalk-Dachpfette 	4	44x144	4030
DP1	Roof board-Dachbrett-Dakplank 	96	88x18	5200
L1	Cornice-Gesimse-Kroonlijst 	2	20x250	3980
L2	Cornice-Gesimse-Kroonlijst 	2	20x250	4460
L3	Cornice-Gesimse-Kroonlijst 	2	20x250	5266
	-POST 85x85 	1		2040
	-POST 85x85 	2		2040
	Adjustable foot-Stellfuß+Schrauben 4x50 4stück für Post 	3		
	Double Door Set ISO-Doppeltür Satz-Dubbele Deur Set 	1		
WD1	Wall Dowel-Wanddübel-Muurplug 	65		
	Window Handle Set-Fenstergriff Satz-Raamgreep Set 	2		
	Nail-Nagel-Spijker 1.2x20 	35		
DW6DK 120X13 2.5 ISO	WINDOW 1200x1325 ISO  Window Glazing Bar Fenstersprossen Raamroeden 	1		
Kood	Materjal 4x11.4	File	Lilou40ISO.dwg	Leht 2/3

Pos	Specification-Spezifikation-Specificatie	St.	Profile (mm)	Length (mm)
DD8 1 54X18 5 ISO	<p style="text-align: center;">DOOR 1540x1850 ISO</p>  <p style="text-align: center;">Door Glazing Bar Türsprossen Deurroeden</p> 	1		
Kood	Materjal 4x11.4	File Lilou40ISO.dwg	Leht 3/3	



Model	Lilou40ISO	Page
-------	------------	------

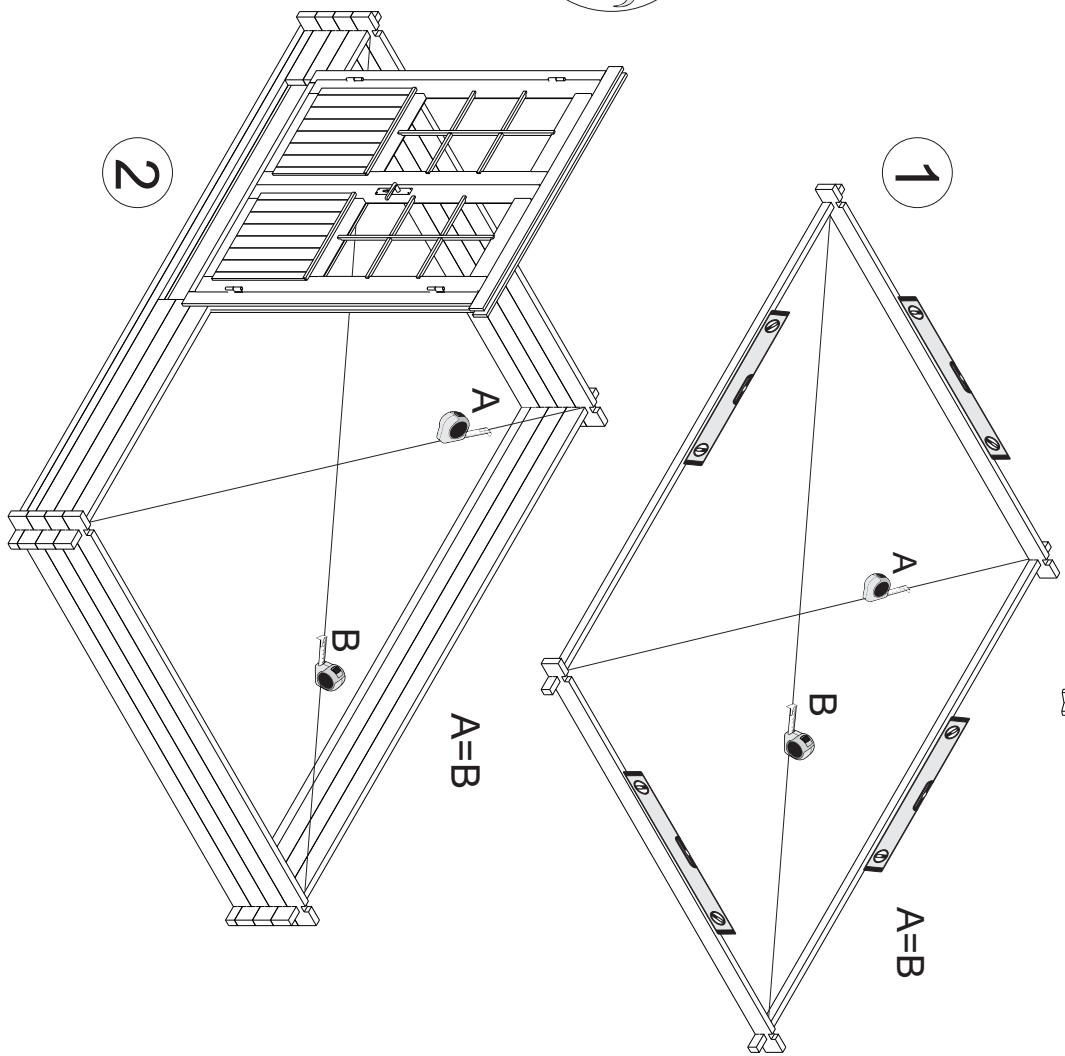
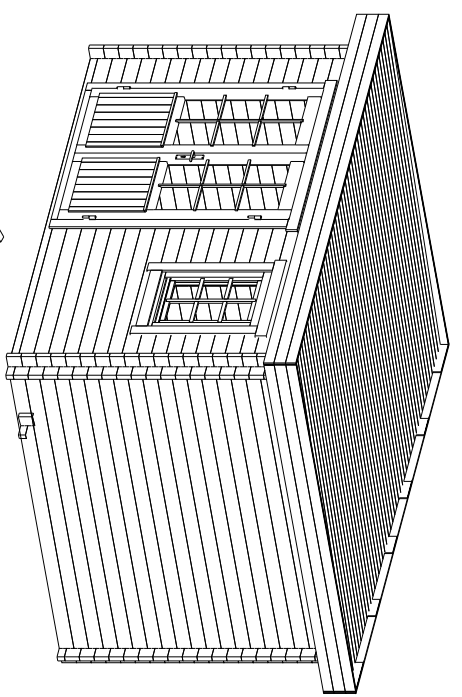
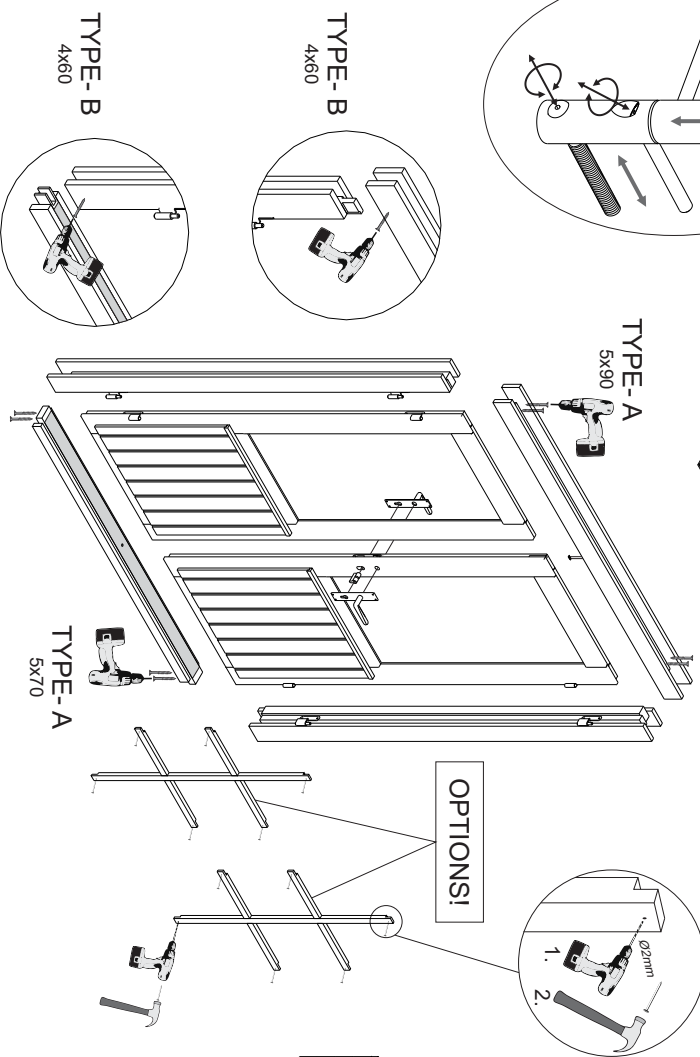
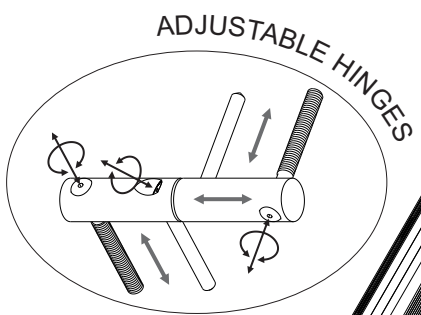
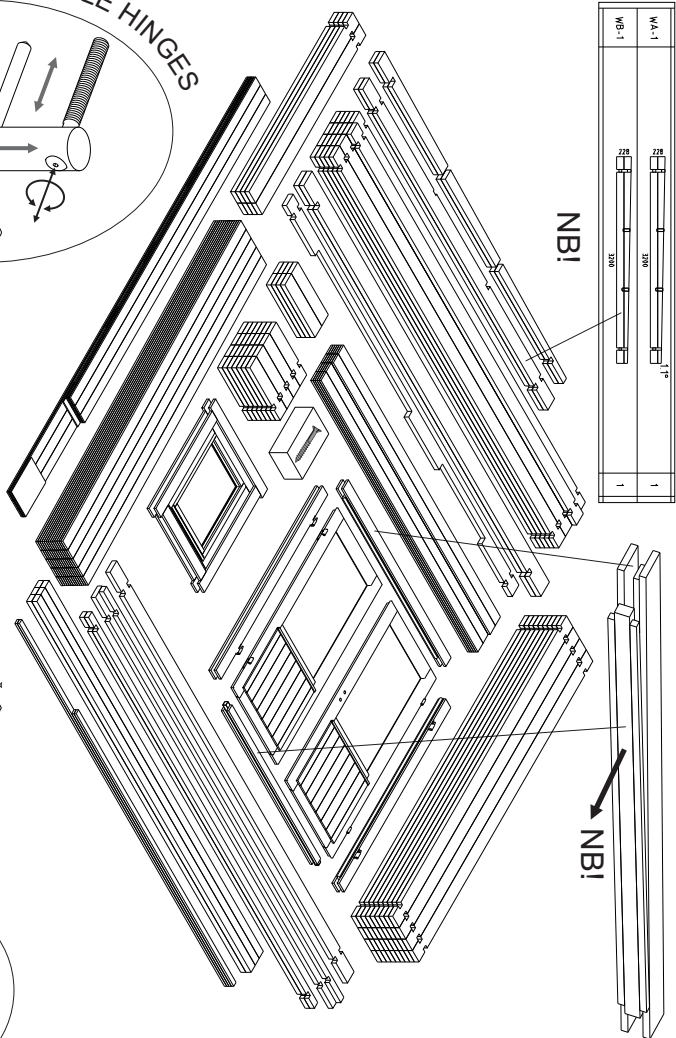
Client		Scale	1:50
--------	--	-------	------

Material	4x11,4	Date	22.11.2016
----------	--------	------	------------

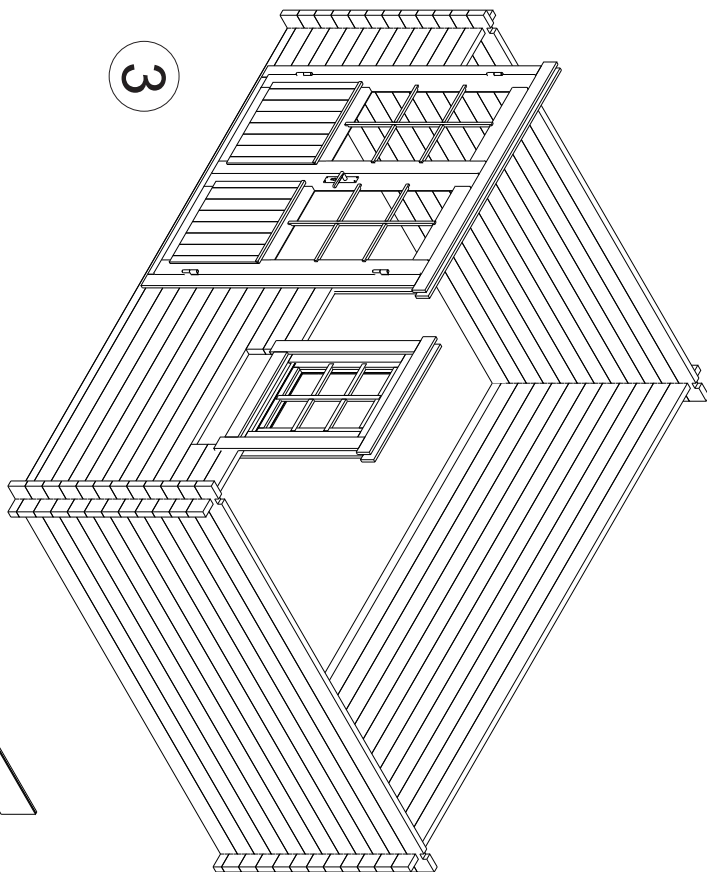
Company		File	Lilou40ISO.dwg
---------	--	------	----------------

The guide is illustrative. This guide is not project specification.
 Der Leitfaden ist illustrativ. Dieser Leitfaden ist keine Projektspezifikation.
 De gids is illustratief. Deze gids is geen projectspecificatie.

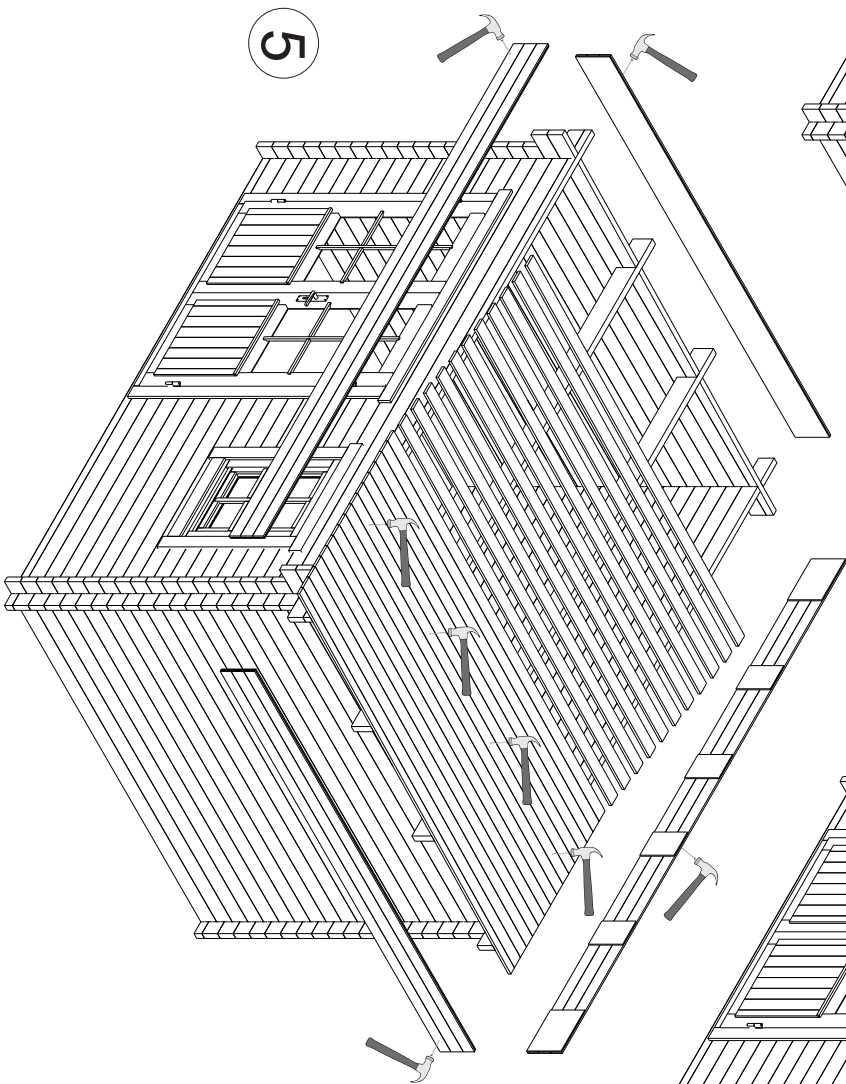
MA-1	1
MB-1	1



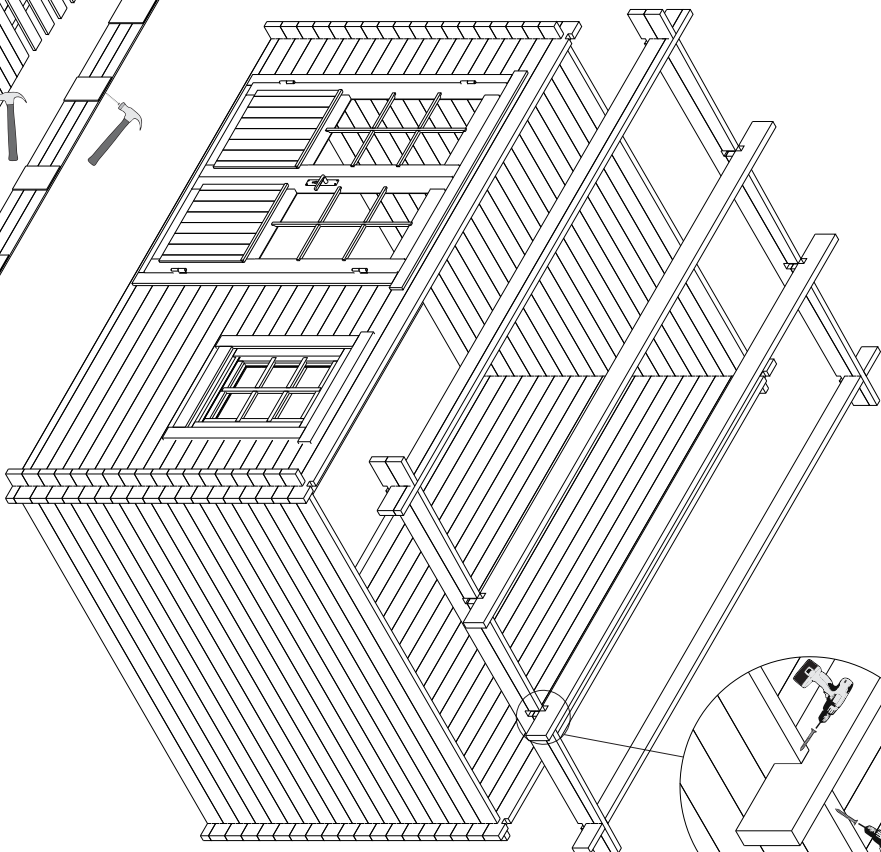
3



5



4



POST

