

























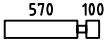
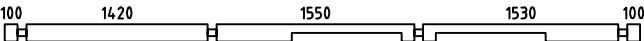
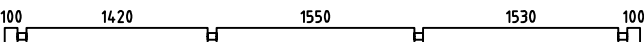
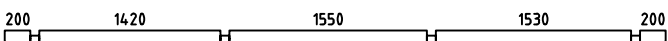
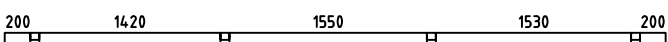
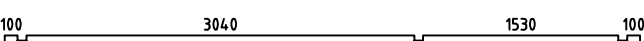


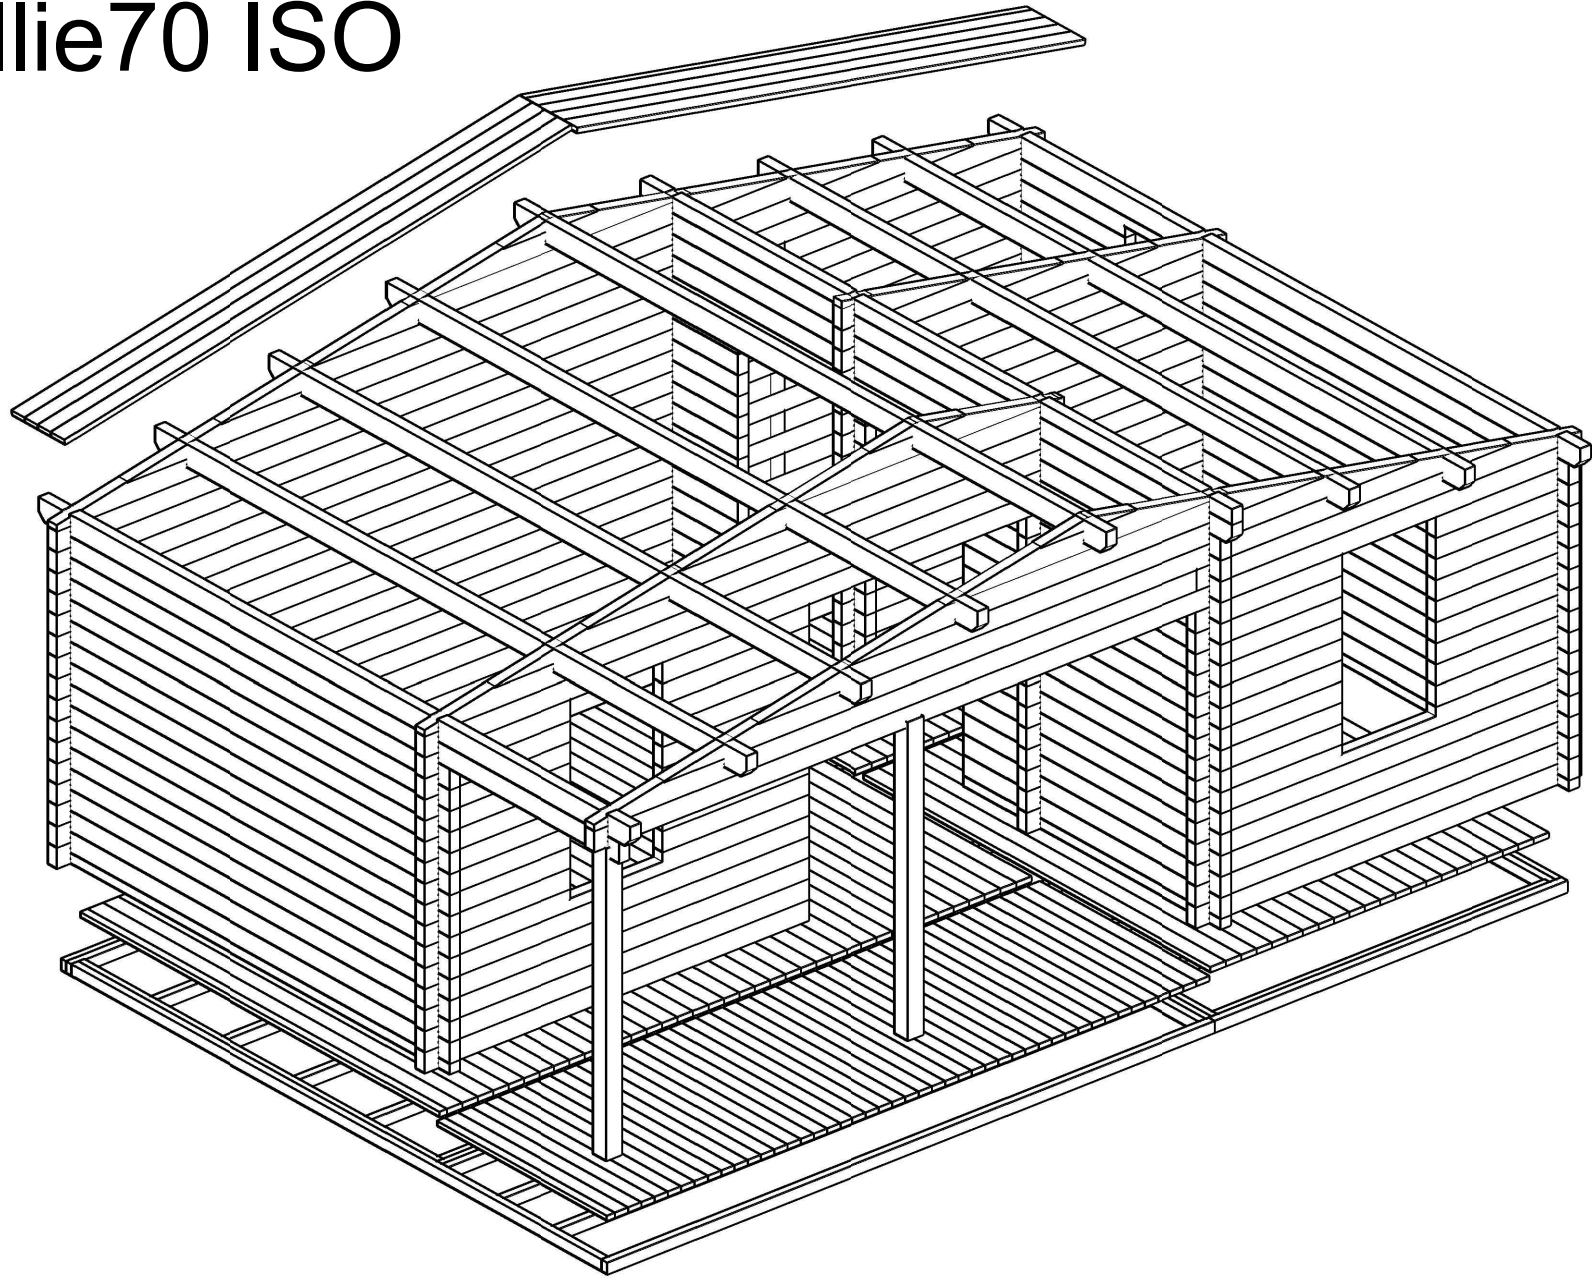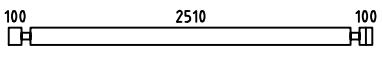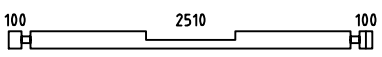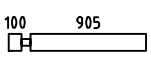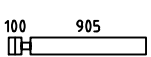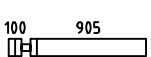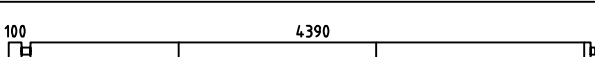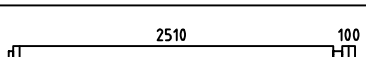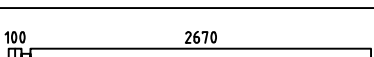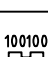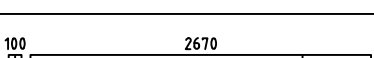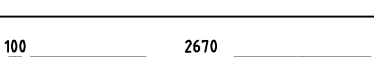 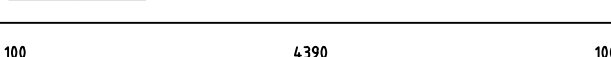
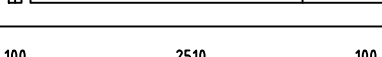
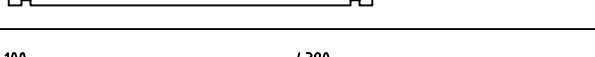
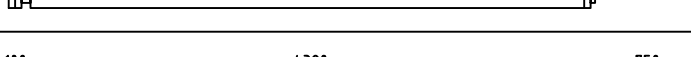
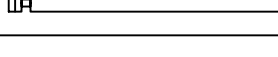
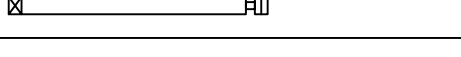
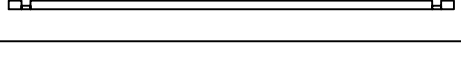
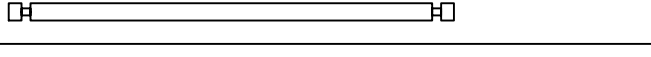


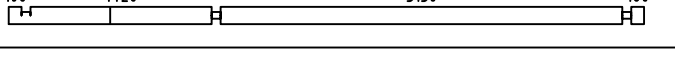

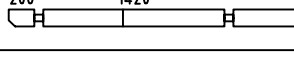


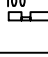


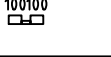


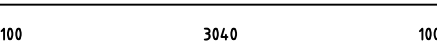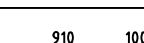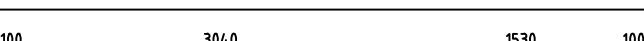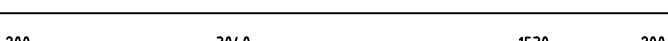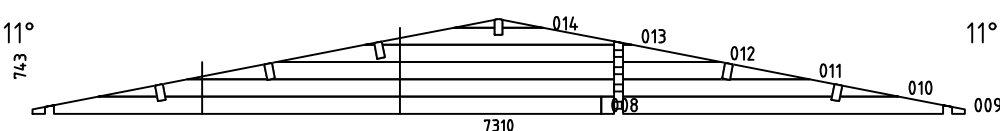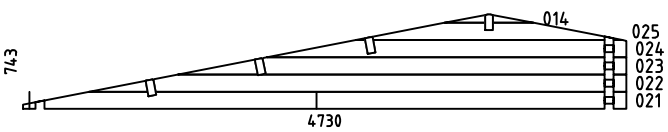
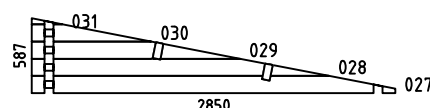
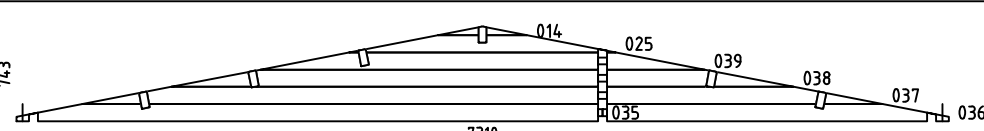



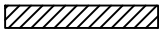
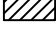
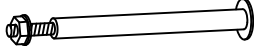
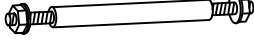

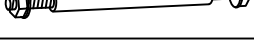
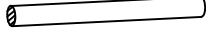
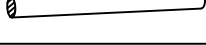
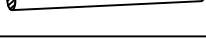


  



Ollie70 ISO

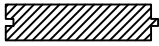

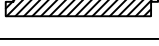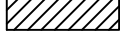
 
Pos	Specification-Spezifikation-Specificatie	St.	Profile (mm)	Length (mm)
001		5	70x135	2850
002		1	70x135	2850
003		8	70x135	1075
004		18	70x135	1075
005		1	70x135	1075
006		1	70x135	4595
007		9	70x135	2715
015		1	70x135	2840
016		29	70x135	270
017		4	70x135	2840
018		1	70x135	2840
019		9	70x135	1075
020		1	70x135	4730
026		16	70x135	2850
032		8	70x135	4595
033		8	70x135	5380
034		8	70x135	2030
040		1	70x68	3490
041		14	70x135	3490
042		1	70x135	4980
043		1	70x135	5180
044		1	70x68	2250
045		1	70x68	270
046		1	70x68	740
047		14	70x135	2250
Kood		Materjal	File Ollie70 ISO.dwg	Leht 1/4

Pos	Specification-Spezifikation-Specificatie	St.	Profile (mm)	Length (mm)
048		14	70x135	740
049		1	70x135	4980
050		3	70x135	4980
051		1	70x135	5180
052		1	70x95	5180
053		1	70x68	4980
054		10	70x135	4980
055		1	70x135	4980
056		3	70x135	3380
057		3	70x135	1080
058		1	70x135	4980
059		1	70x135	5180
W1-1		1		
W2-1		1		
W3-1		1		
W4-1		1		
FB1	FOUNDATION BEAM-FUND.BALKEN-FUND.BALK 	6	44x70	4648
FB3	FOUNDATION BEAM-FUND.BALKEN-FUND.BALK 	3	44x70	4495
FB7	FOUNDATION BEAM-FUND.BALKEN-FUND.BALK 	4	44x70	4385
FB6	FOUNDATION BEAM-FUND.BALKEN-FUND.BALK 	5	44x70	4341
FB2	FOUNDATION BEAM-FUND.BALKEN-FUND.BALK 	1	44x70	3145
Kood	Materjal	File	Ollie70 ISO.dwg	Leht 2/4


Pos	Specification-Spezifikation-Specificatie	St.	Profile (mm)	Length (mm)
FB4	FOUNDATION BEAM-FUND.BALKEN-FUND.BALK 	3	44x70	2615
FB5	FOUNDATION BEAM-FUND.BALKEN-FUND.BALK 	10	44x70	2461
PR3	Purlin-Dakbalk-Dachpfette 200 3040 1530 200 	2	70x144	5180
PR1	Purlin-Dakbalk-Dachpfette 200 1420 3150 200 	3	70x144	5180
PR2	Purlin-Dakbalk-Dachpfette 200 1420 3150 200 	1	70x144	5180
VB-1	Floor board-Fussbodenbrett-Vloerplank 	39	114x28	3140
VB-2	Floor board-Fussbodenbrett-Vloerplank 	22	114x28	3030
VB-3	Floor board-Fussbodenbrett-Vloerplank 	22	114x28	1520
DP-1	Roof board-Dachbrett-Dakplank 	92	114x28	3820
TB-1	Terrace board-Terrassendiele-Vlonderplank 	46	88x26	1485
	-POST 110x110 	1		2210
	-POST 110x110 	1		2275
	Base Board-Fussbleiste-Plinten 18x40x3000 	12	18x40	36rmt.
L-1	Eave Slat-Traufenleiste-Afdeklijst 	2	40x18	5180
L-2	Facia Board-Giebelblende-Gevelplank 	4	18x120	3860
L-3	Facia Slat-Giebelleiste-Gevellijst 	4	40x18	3860
SBH T-1	Steel bar H Threaded-Stahlstange-Stalen staaf Ø14 	1		300
SBT-1	Steel bar Threaded Set-Stahlstange-Stalen staaf Ø14 	1		460
SBT-2	Steel bar Threaded Set-Stahlstange-Stalen staaf Ø14 	1		760
SBT-3	Steel bar Threaded Set-Stahlstange-Stalen staaf Ø14 	4		2240
SB-1	Steel bar-Stahlstange-Stalen staaf Ø14 	2		330
SB-2	Steel bar-Stahlstange-Stalen staaf Ø14 	2		1040
SB-3	Steel bar-Stahlstange-Stalen staaf Ø14 	4		1110
	Adjustable foot-Stellfuß+Schrauben 5x40 4stück für Post 	2		
D1	Diamond 	2		

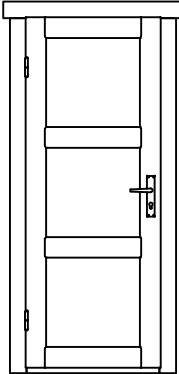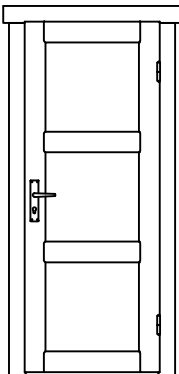Pos	Specification-Spezifikation-Specificatie	St.	Profile (mm)	Length (mm)
IND 85 x198 L	DOOR 850x1980 	1		
IND 85 x198 R	DOOR 850x1980 	1		
Kood	Materjal	File Ollie70 ISO.dwg	Leht 4/4	


TOTAL: 31.52 m2

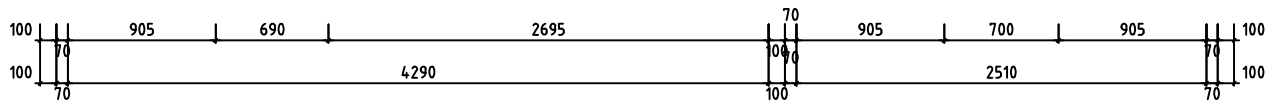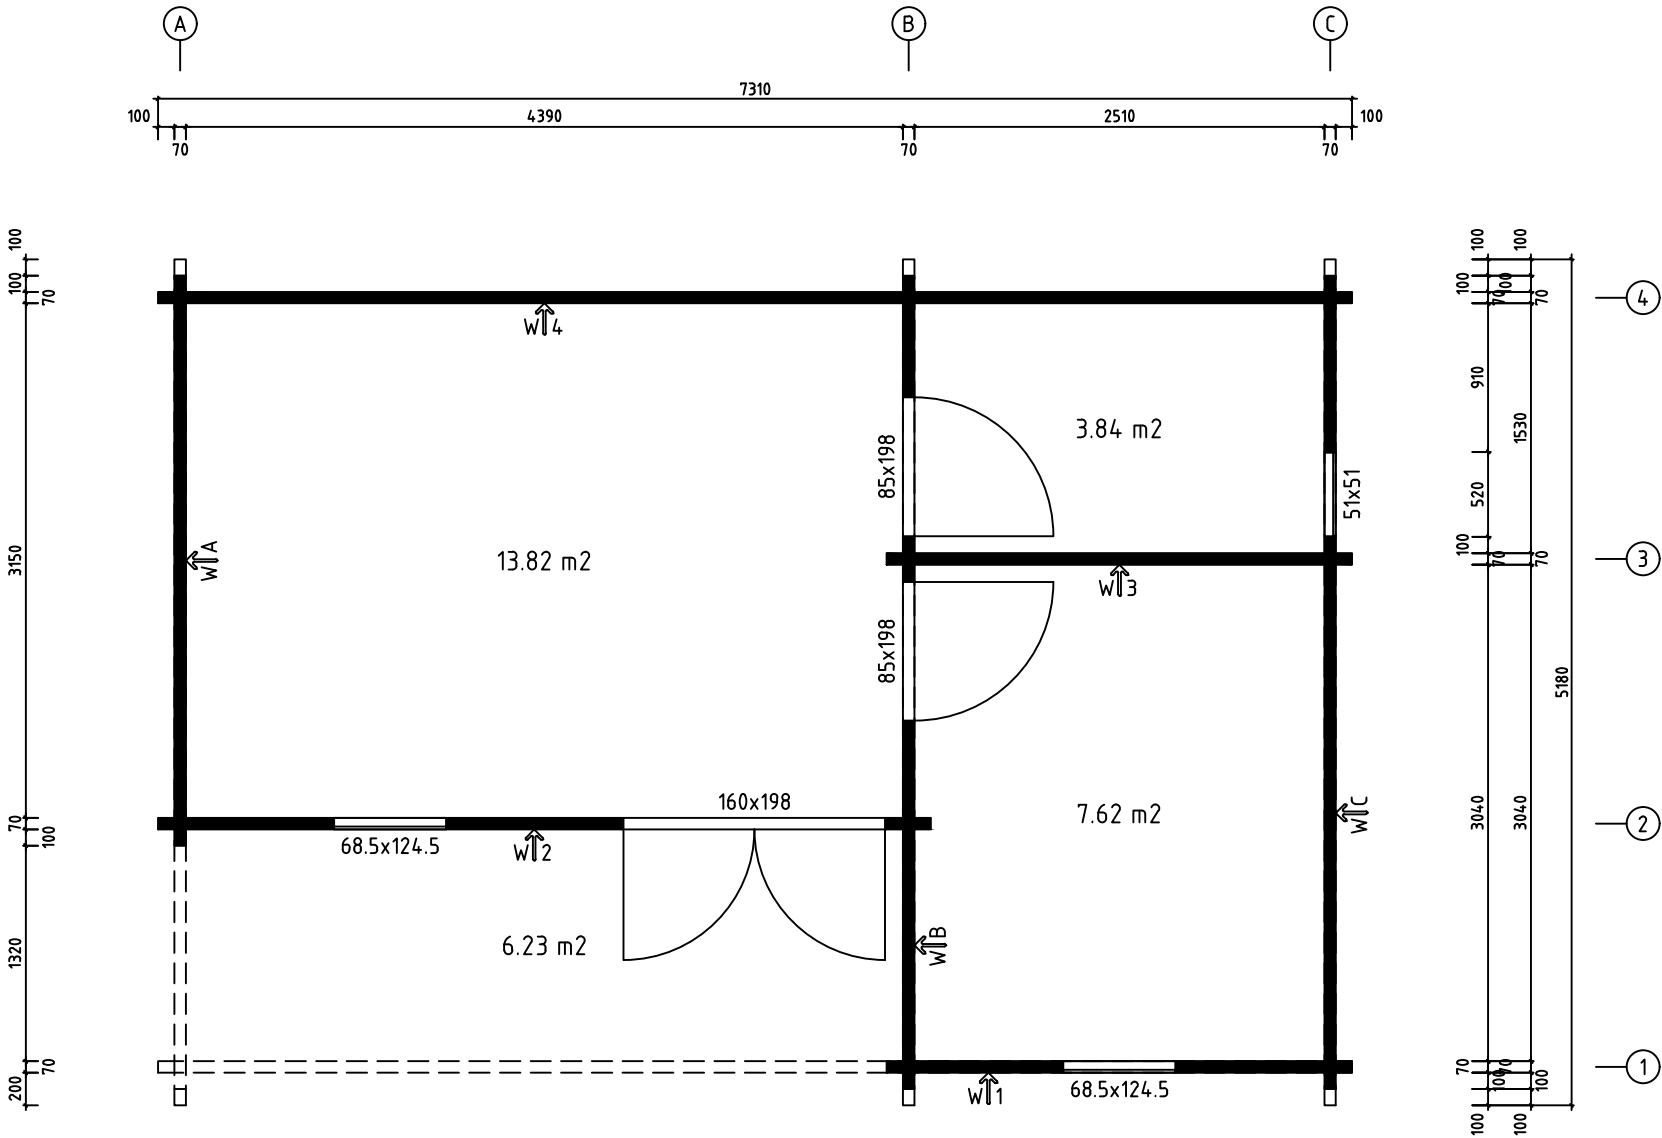


Model	Ollie70 ISO	Page	PLAN
Client		Scale	1:40
Material	70x135	Date	10.03.2020
Company	File Ollie70 ISO.dwg		

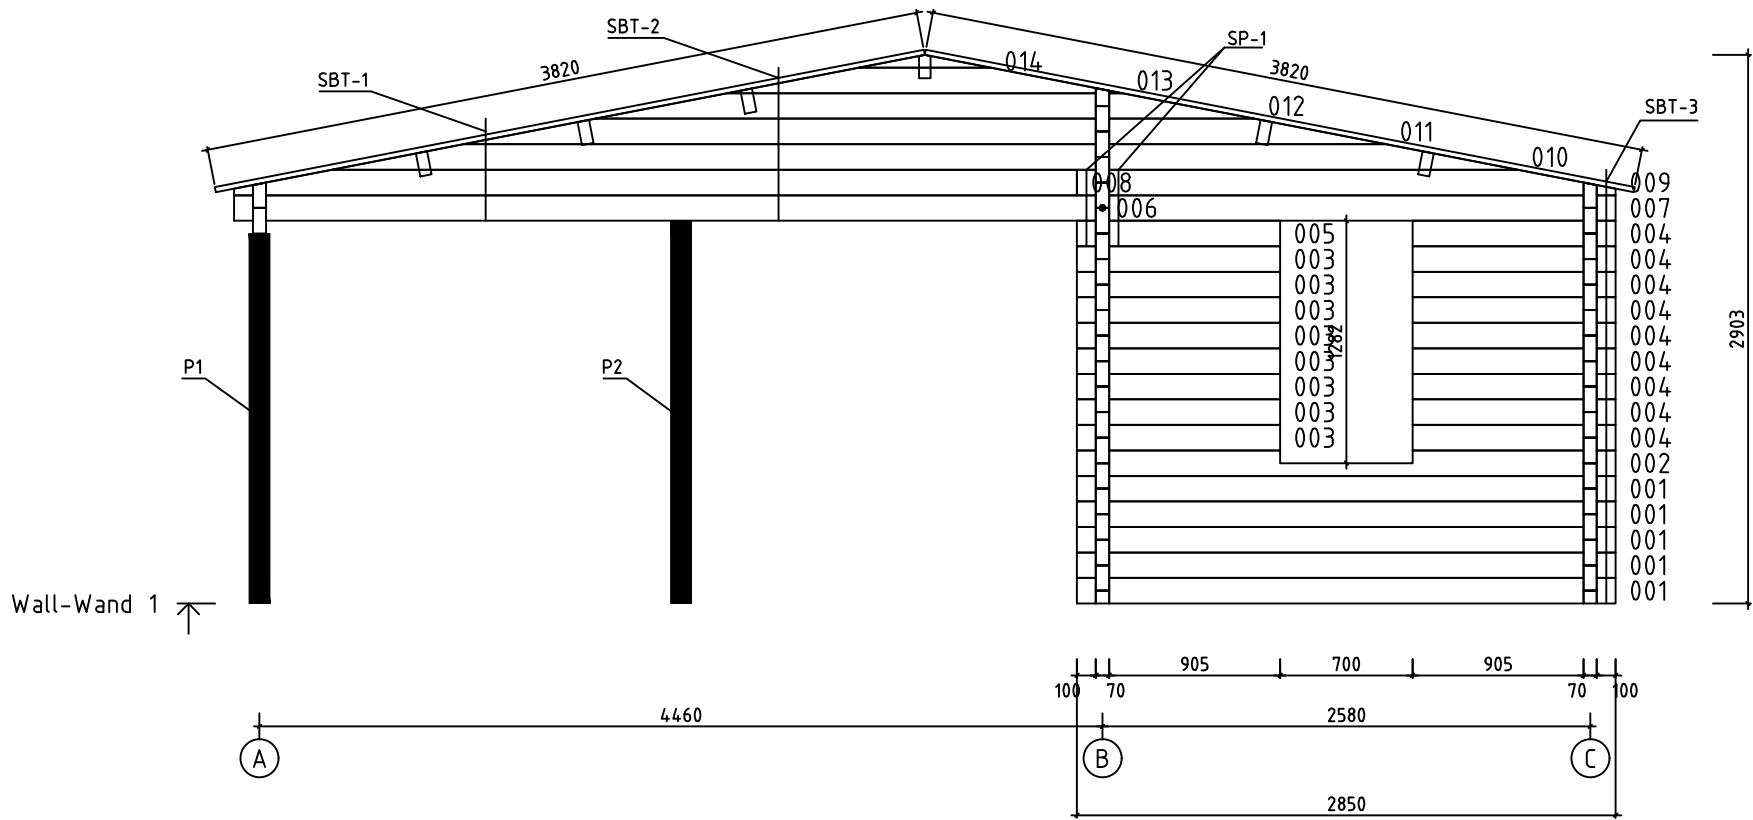


Model	Ollie70 ISO	Page	6
Client		Scale	1:40
Material	7x13.5	Date	10.03.2020
Company		File	Ollie70 ISO.dwg

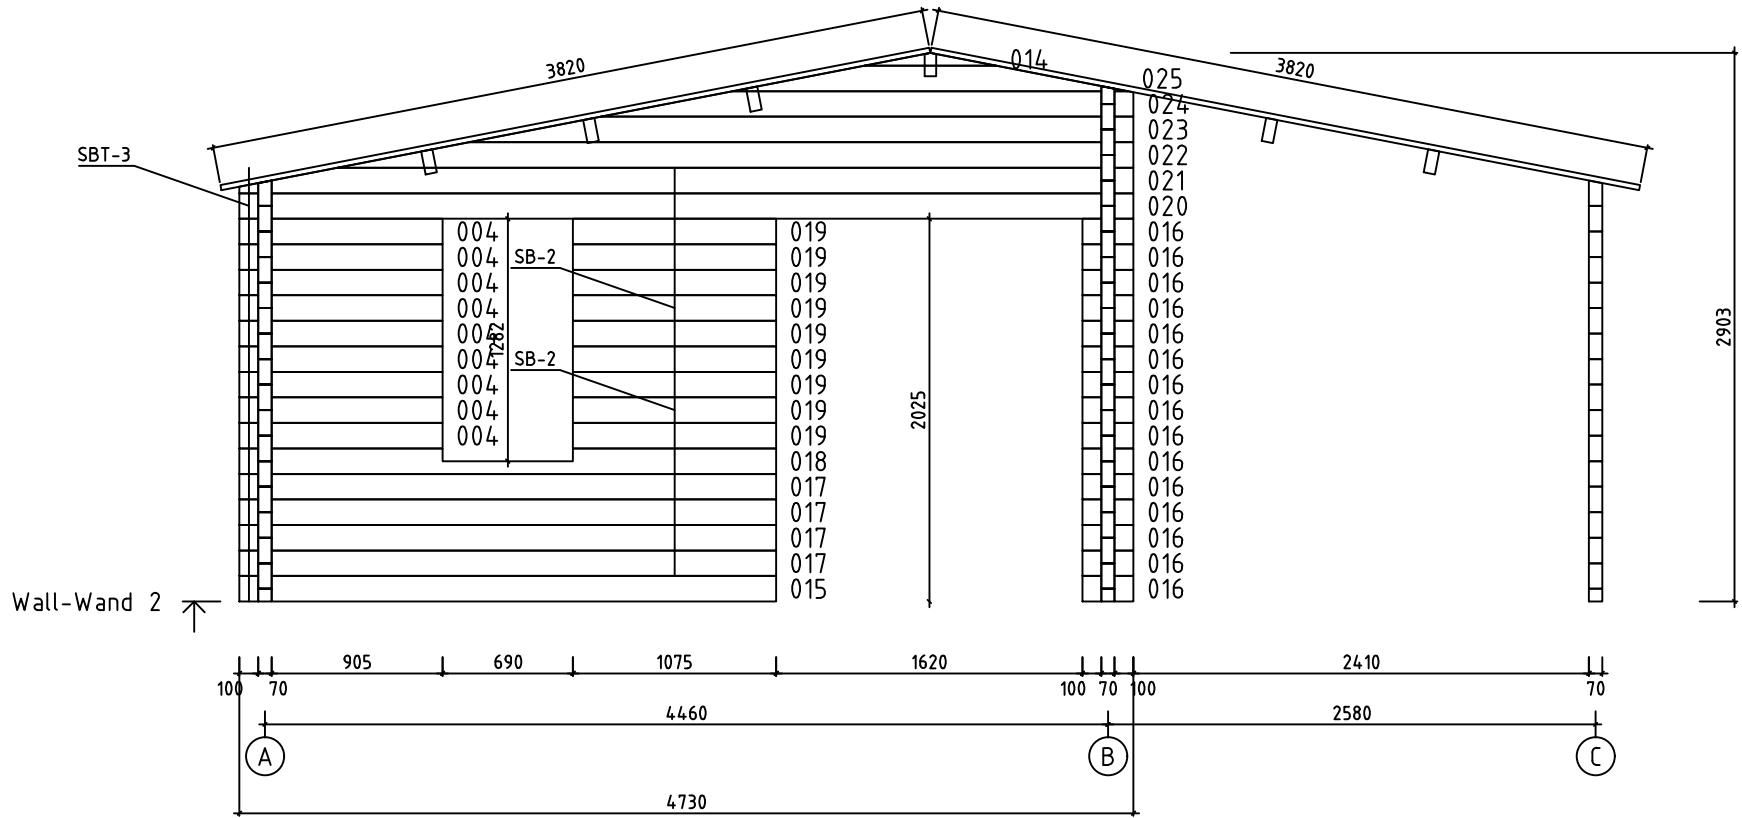


Model	Ollie70 ISO	Page	7
Client		Scale	1:40
Material	7x13.5	Date	10.03.2020
Company		File	Ollie70 ISO.dwg

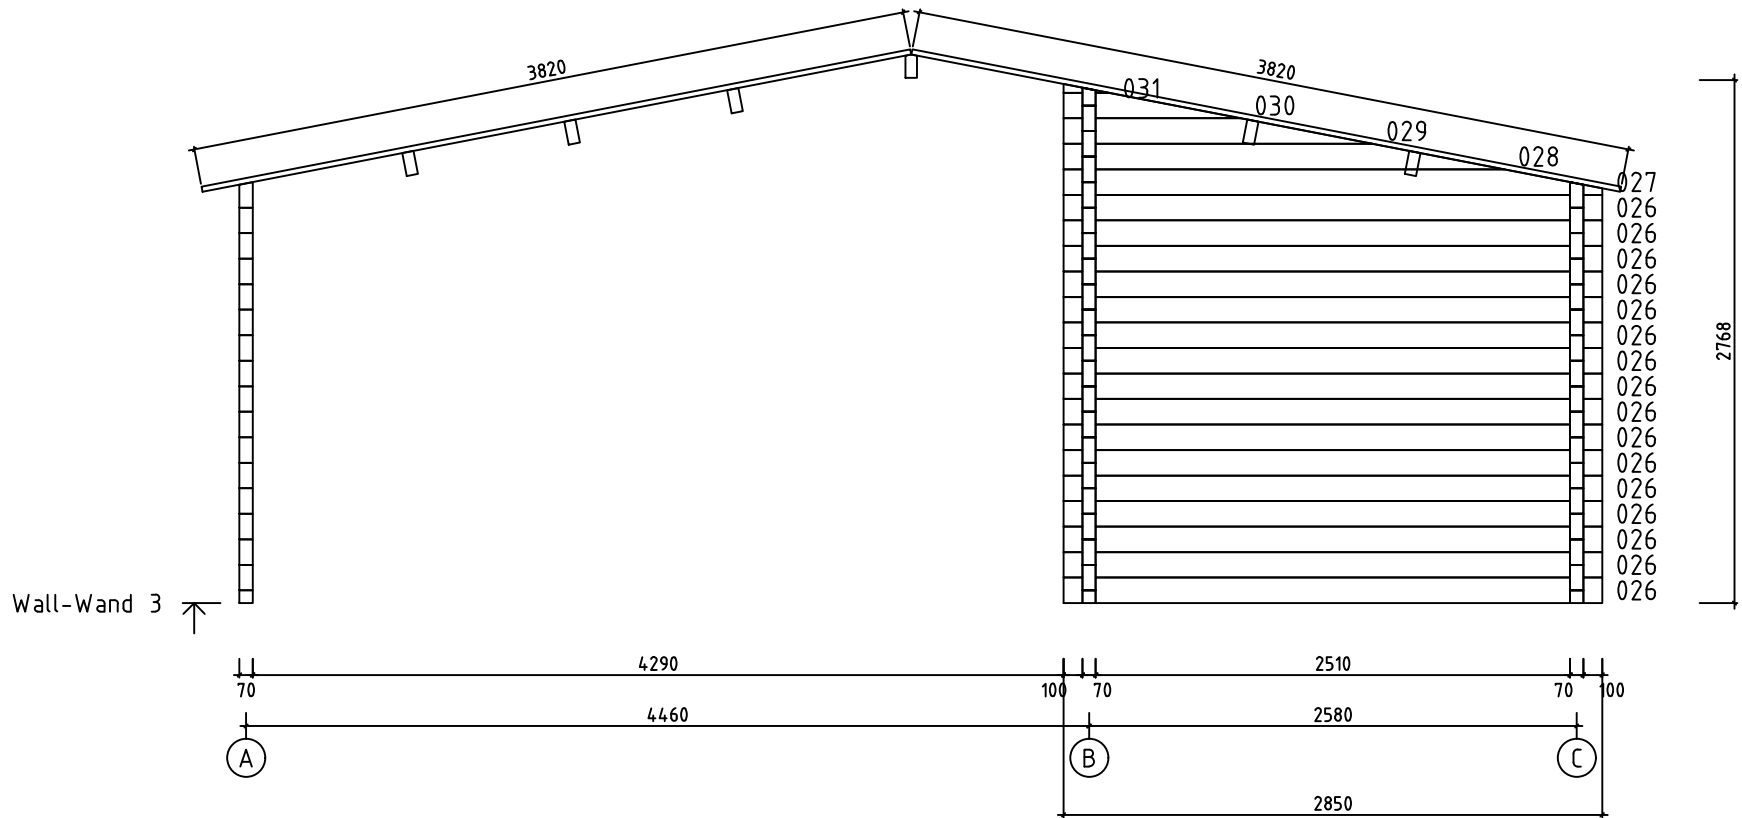


Model	Ollie70 ISO	Page	8
Client		Scale	1:40
Material	7x13.5	Date	10.03.2020
Company		File	Ollie70 ISO.dwg

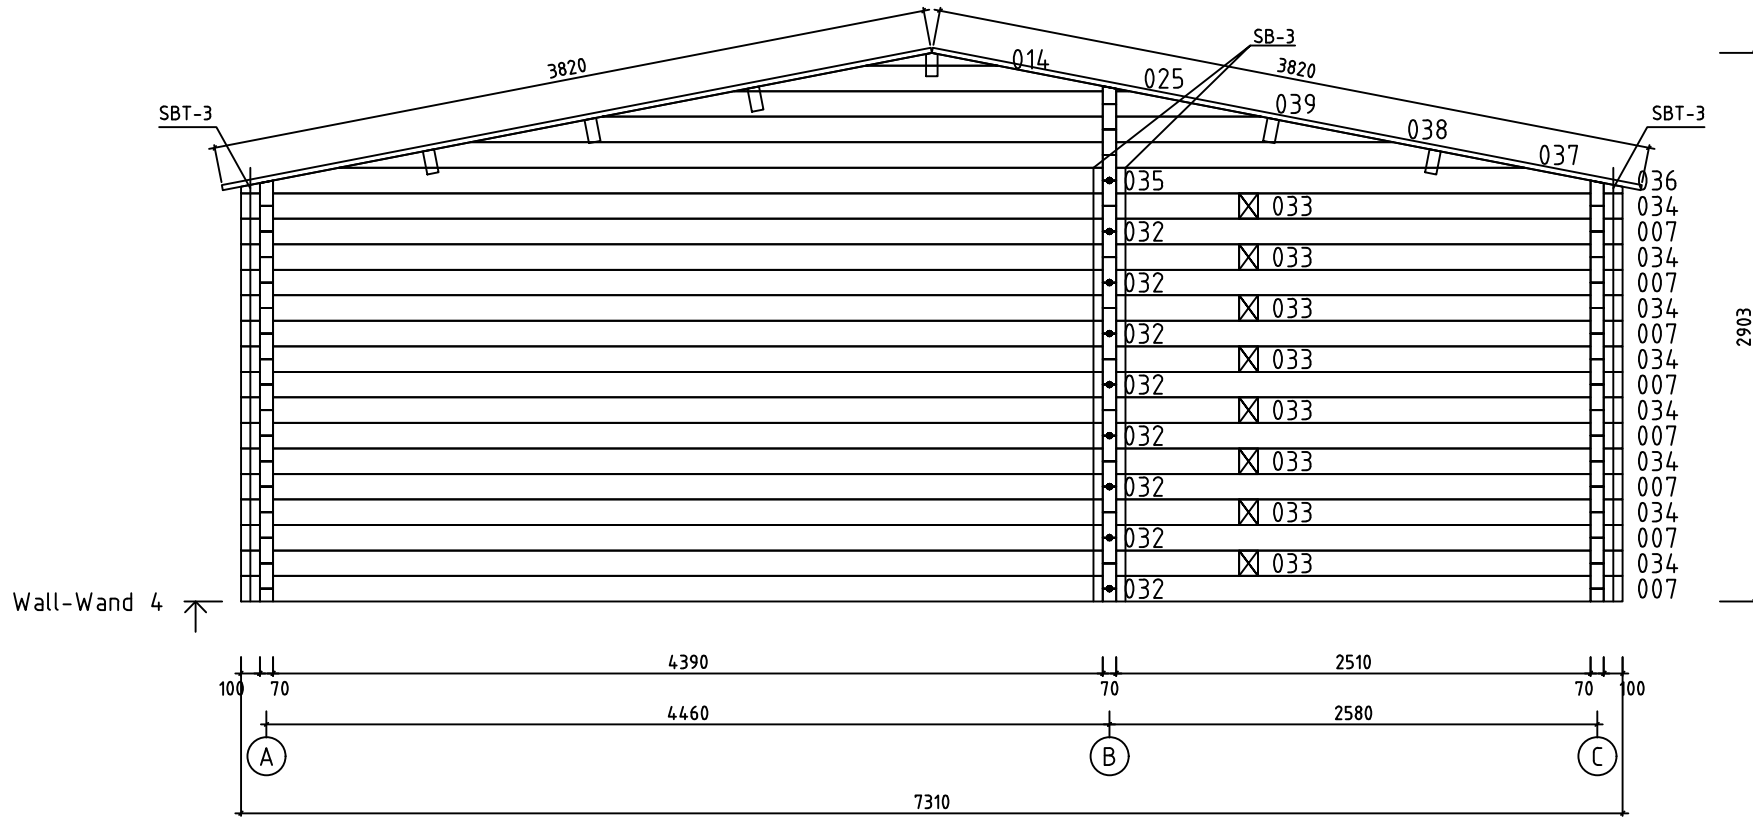


Model	Ollie70 ISO	Page	9
Client		Scale	1:40
Material	7x13.5	Date	10.03.2020
Company		File	Ollie70 ISO.dwg

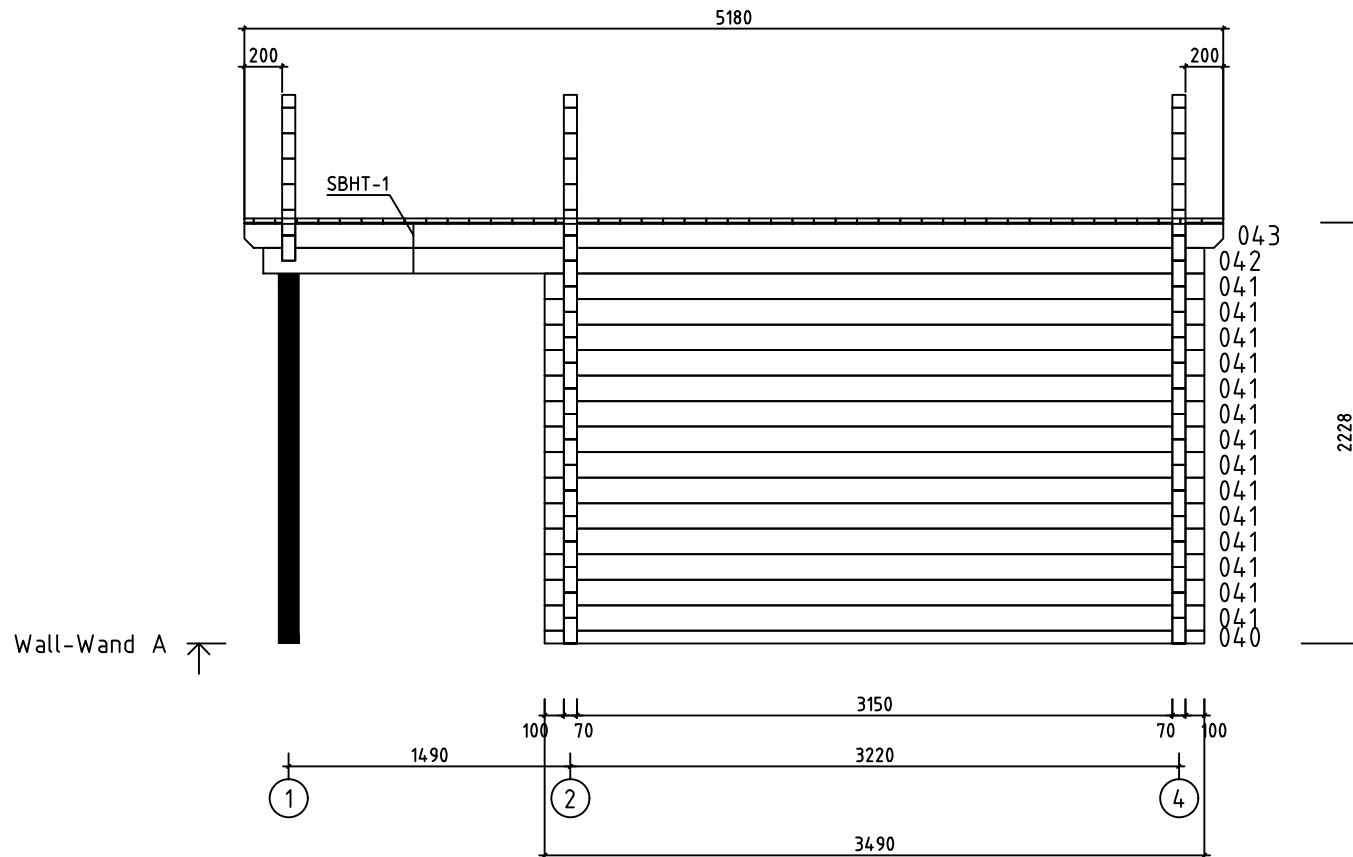



Model	Ollie70 ISO	Page	3
Client		Scale	1:40
Material	7x13.5	Date	10.03.2020
Company		File	Ollie70 ISO.dwg

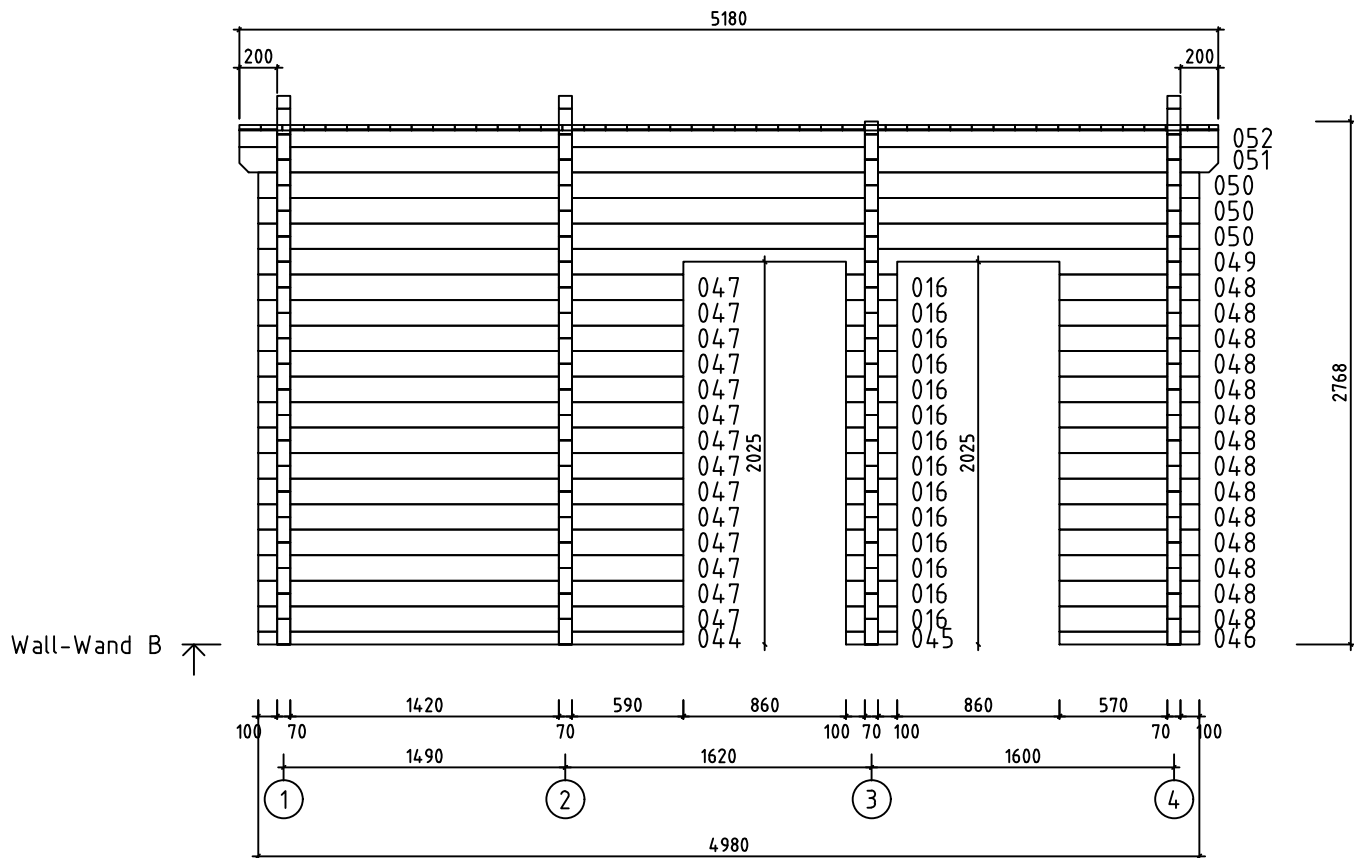


Model	Ollie70 ISO	Page	4
Client		Scale	1:40
Material	7x13.5	Date	10.03.2020
Company		File	Ollie70 ISO.dwg

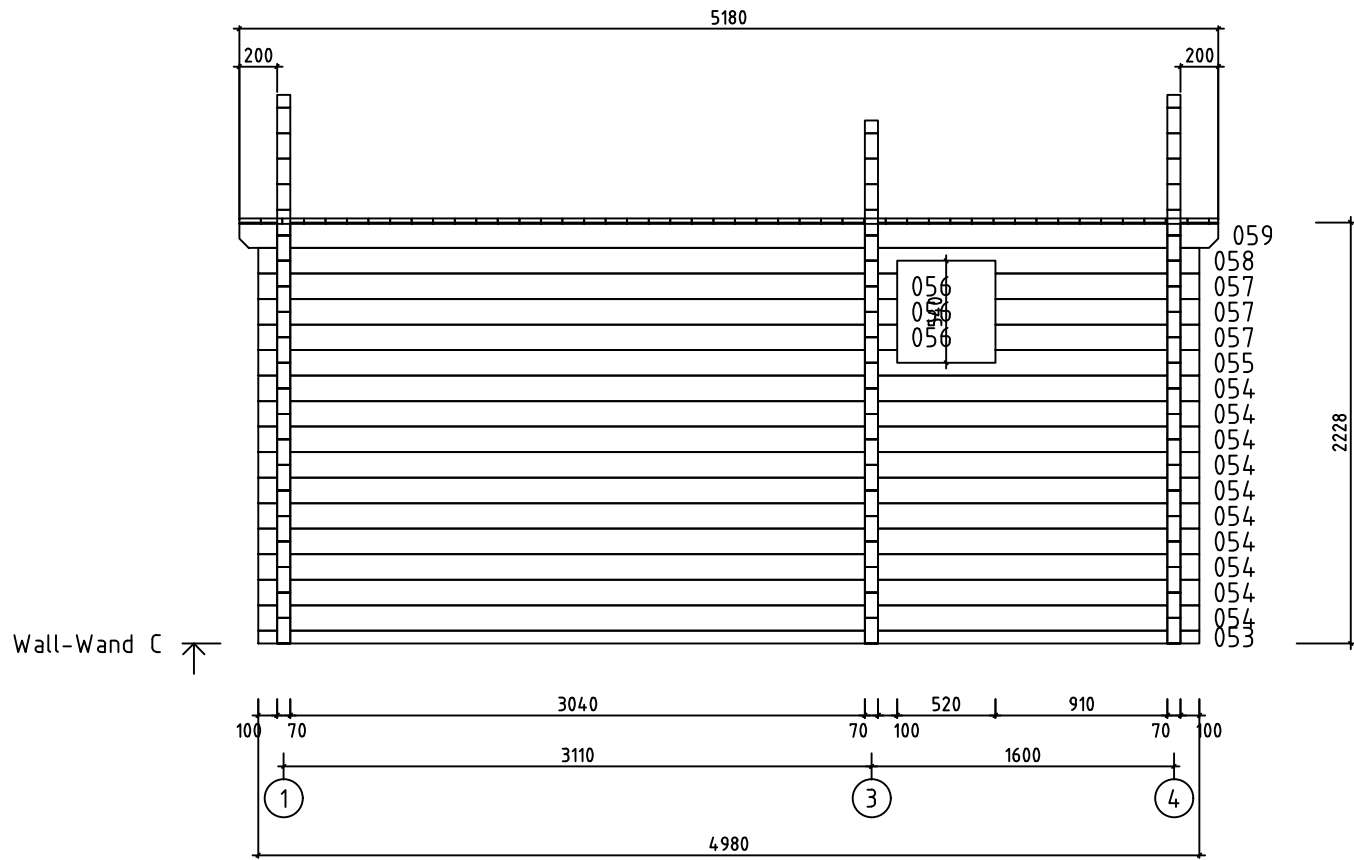








Model	Ollie70 ISO	Page	5
Client		Scale	1:40
Material	7x13.5	Date	10.03.2020
Company		File	Ollie70 ISO.dwg

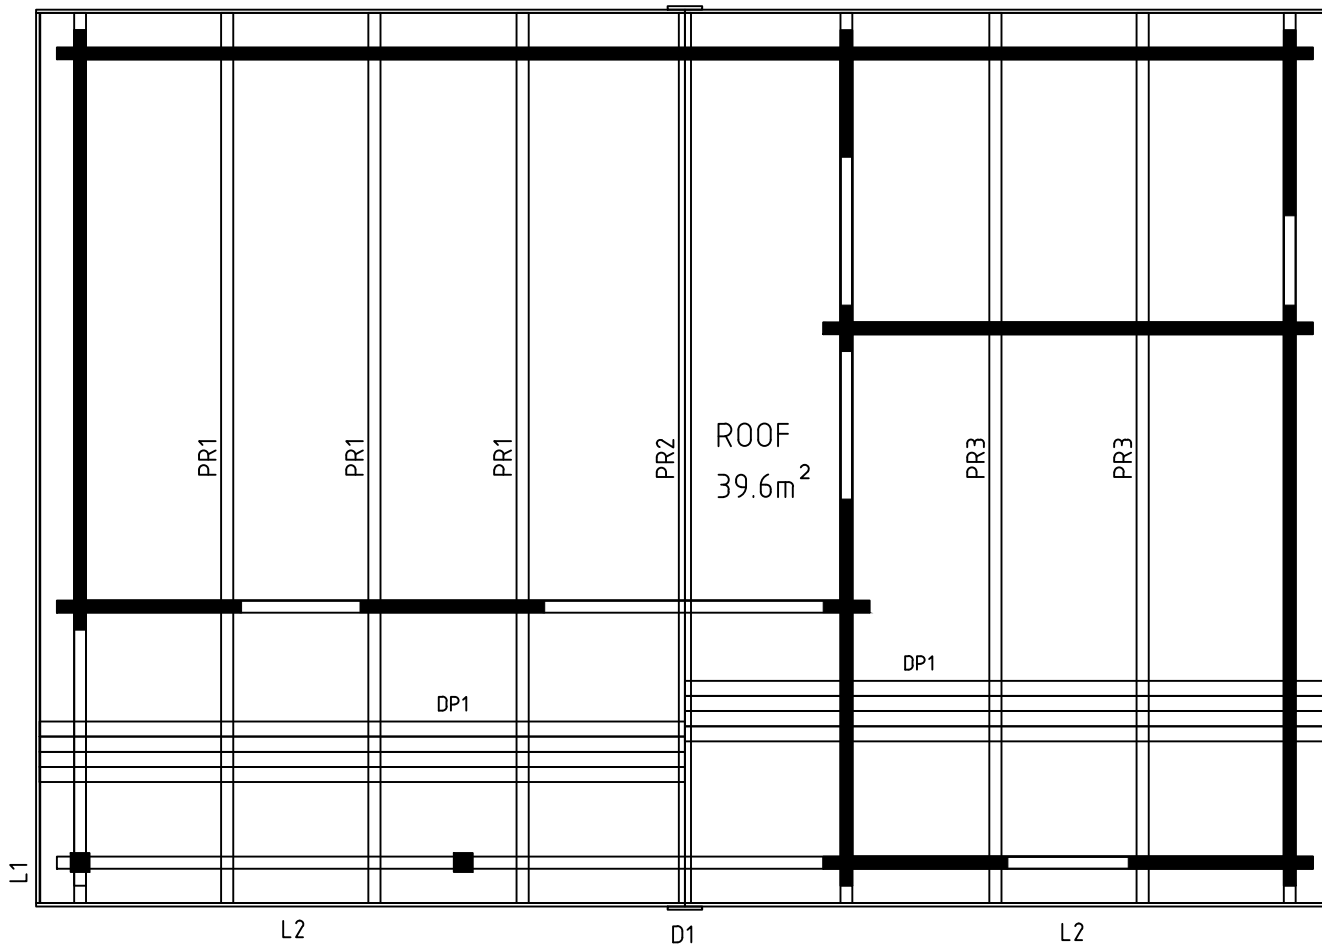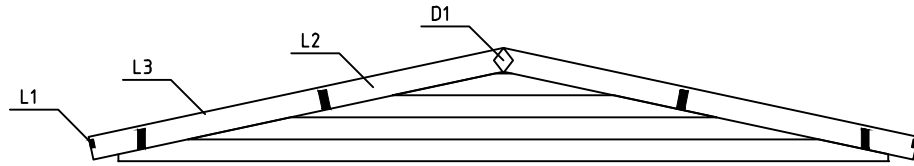

Model	Ollie70 ISO	Page	ROOF
Client		Scale	1:40
Material	70x135	Date	10.03.2020
Company		File	Ollie70 ISO.dwg

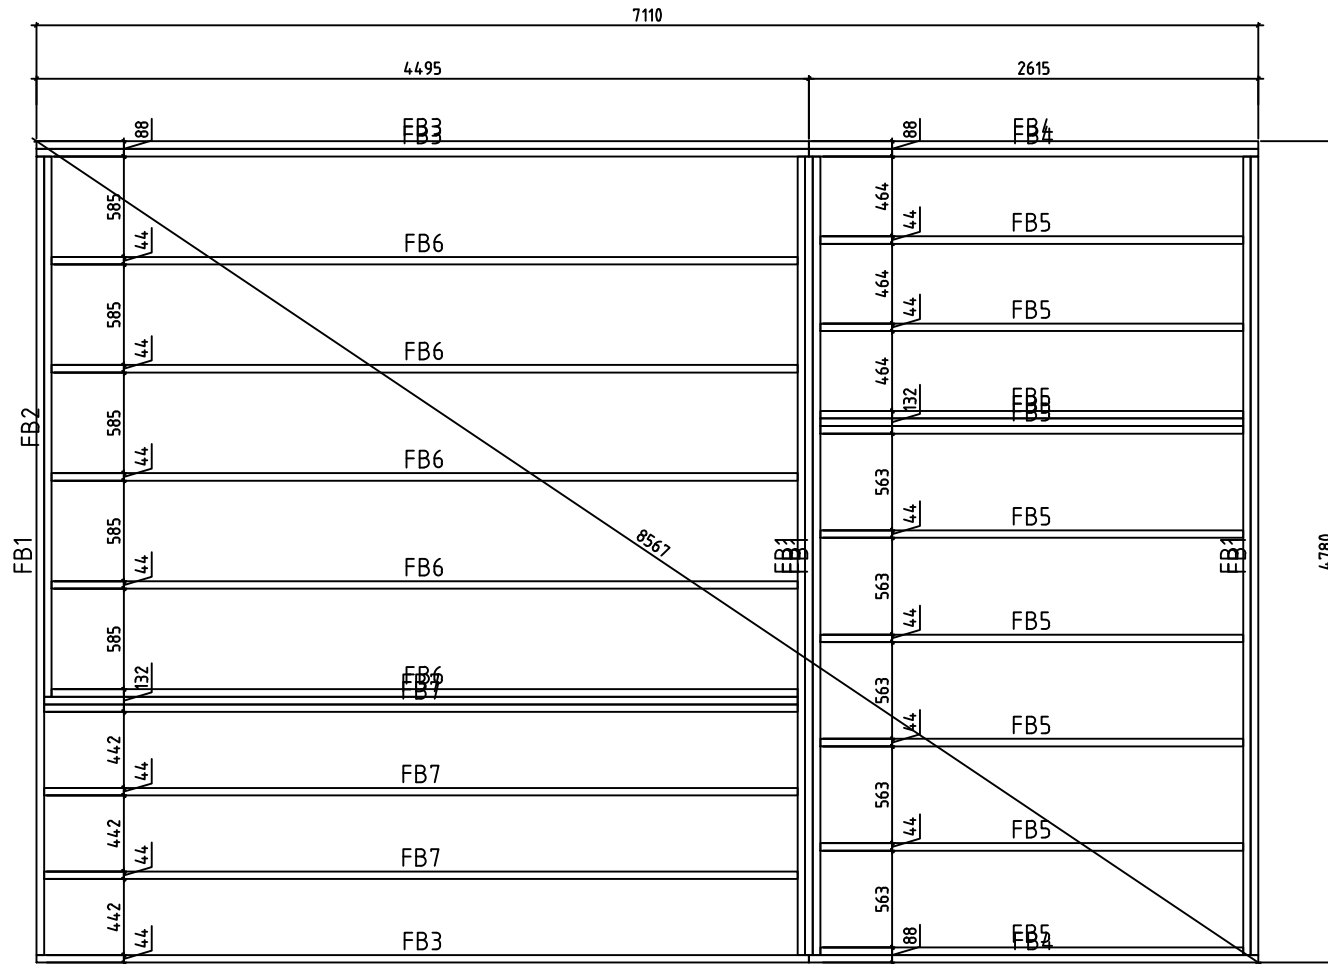


Model	Ollie70 ISO	Page	FOUNDATION
Client		Scale	1:40
Material	70x135	Date	10.03.2020
Company		File	Ollie70 ISO.dwg

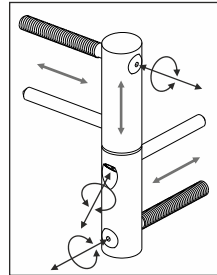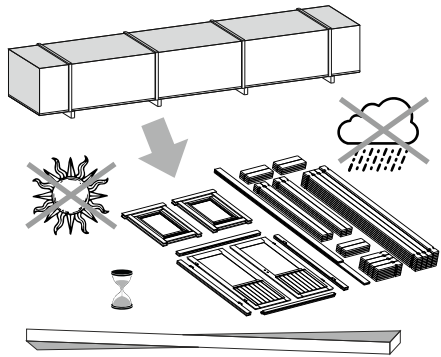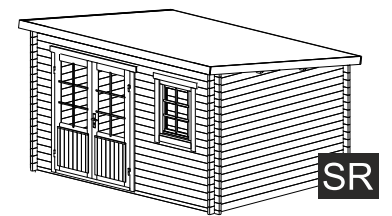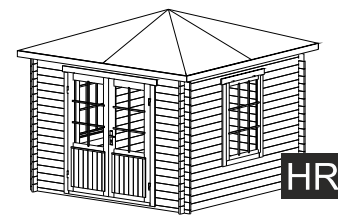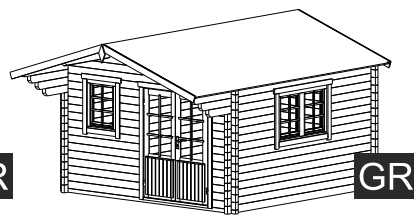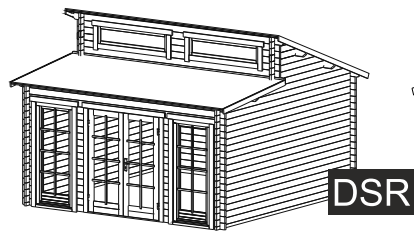
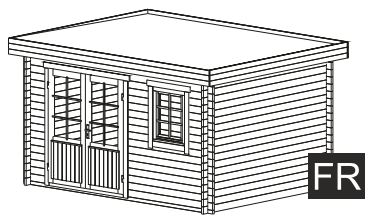


ADJUSTABLE HINGES


3.

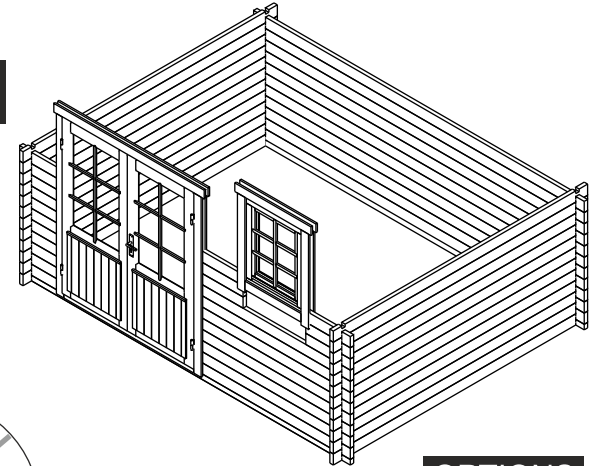

1.

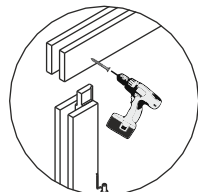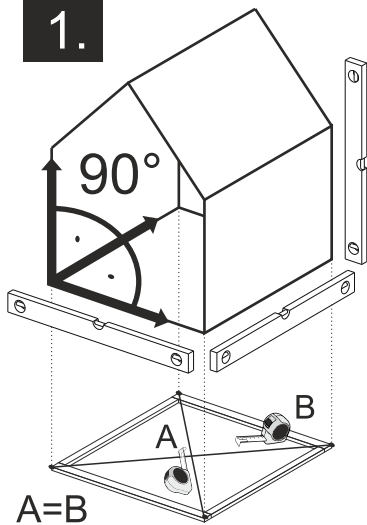


TYPE- B
4x60

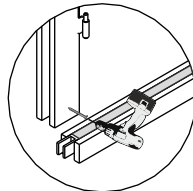


TYPE- A
5x70


2.

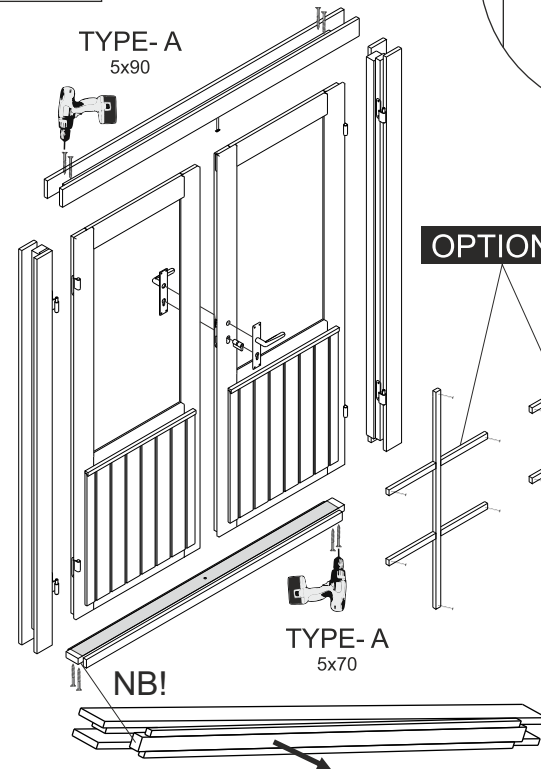

OPTIONS

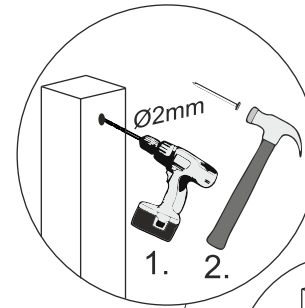


1. 2.

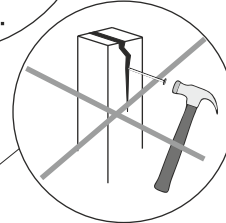


OPTIONS

Ø4mm

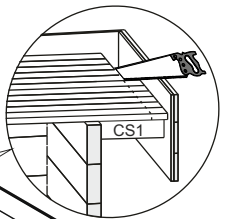


Ø4mm


4.

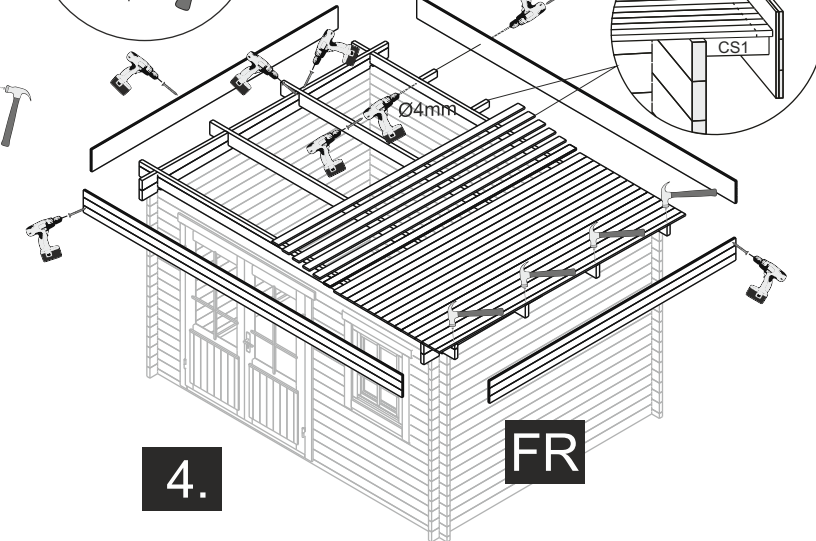


The guide is illustrative. This guide is not project specification.
Der Leitfaden ist illustrativ. Dieser Leitfaden ist keine Projektspezifikation.
De gids is illustratief. Deze gids is geen projectspecificatie.

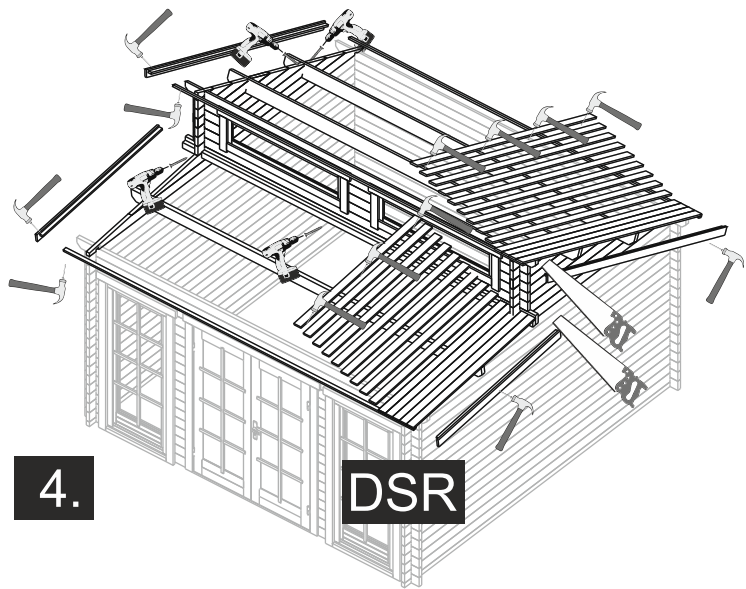


DSR

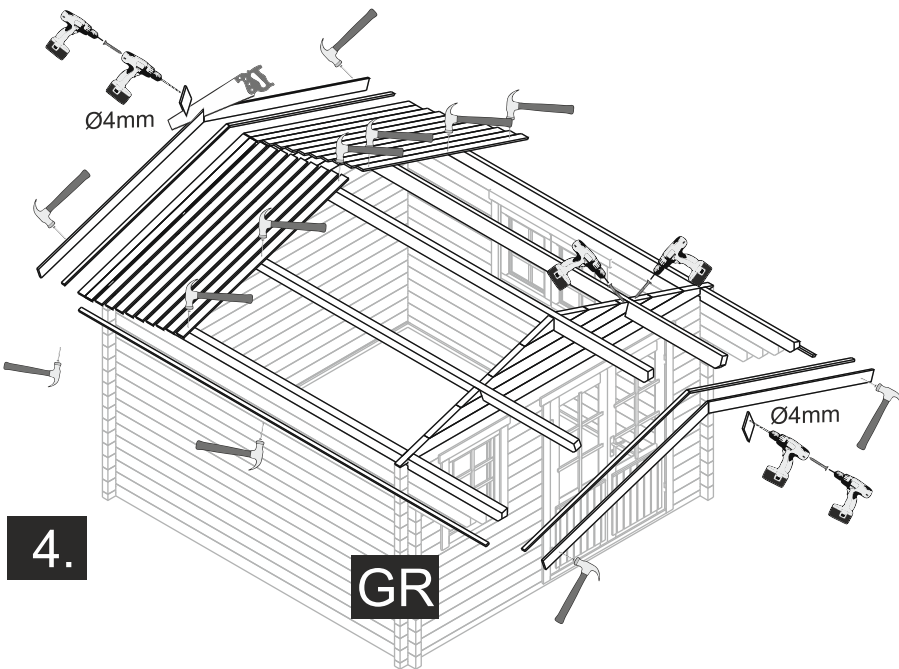

GR

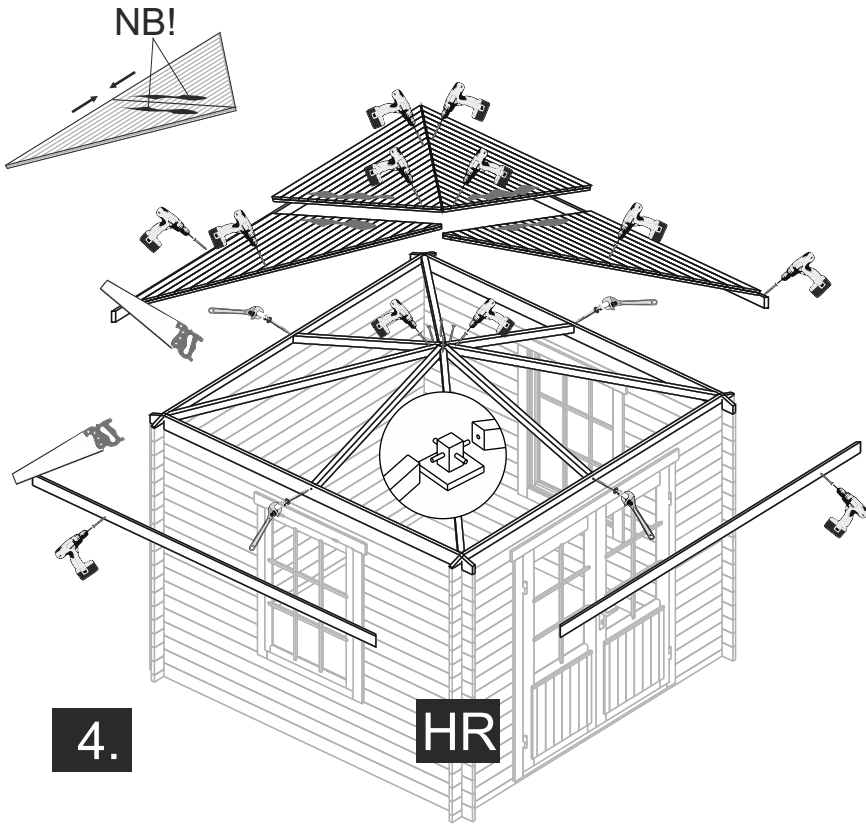

HR

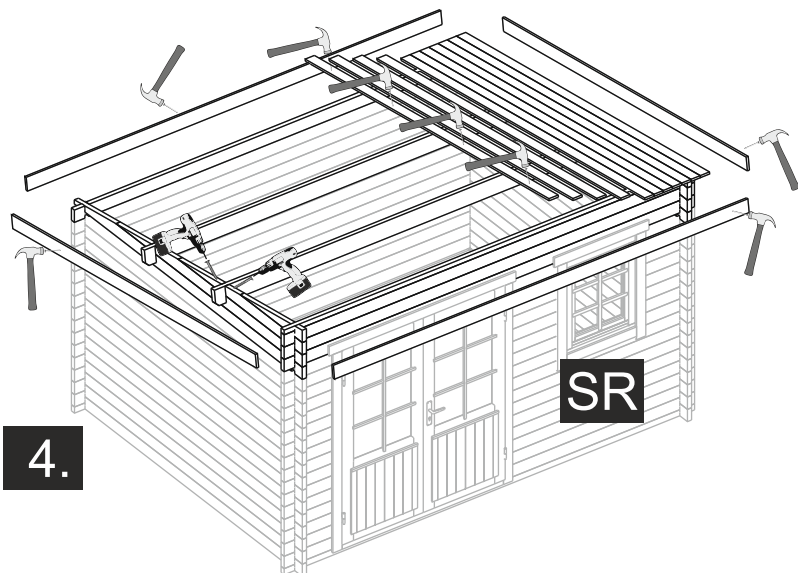

SR

OPTIONS

