





House	Rune 70	Sheet	1
Drawing	3D	Scale	
Material	70x135	Date	20.12.2021
Drawer	RP	File	Rune 70 3D.dwg

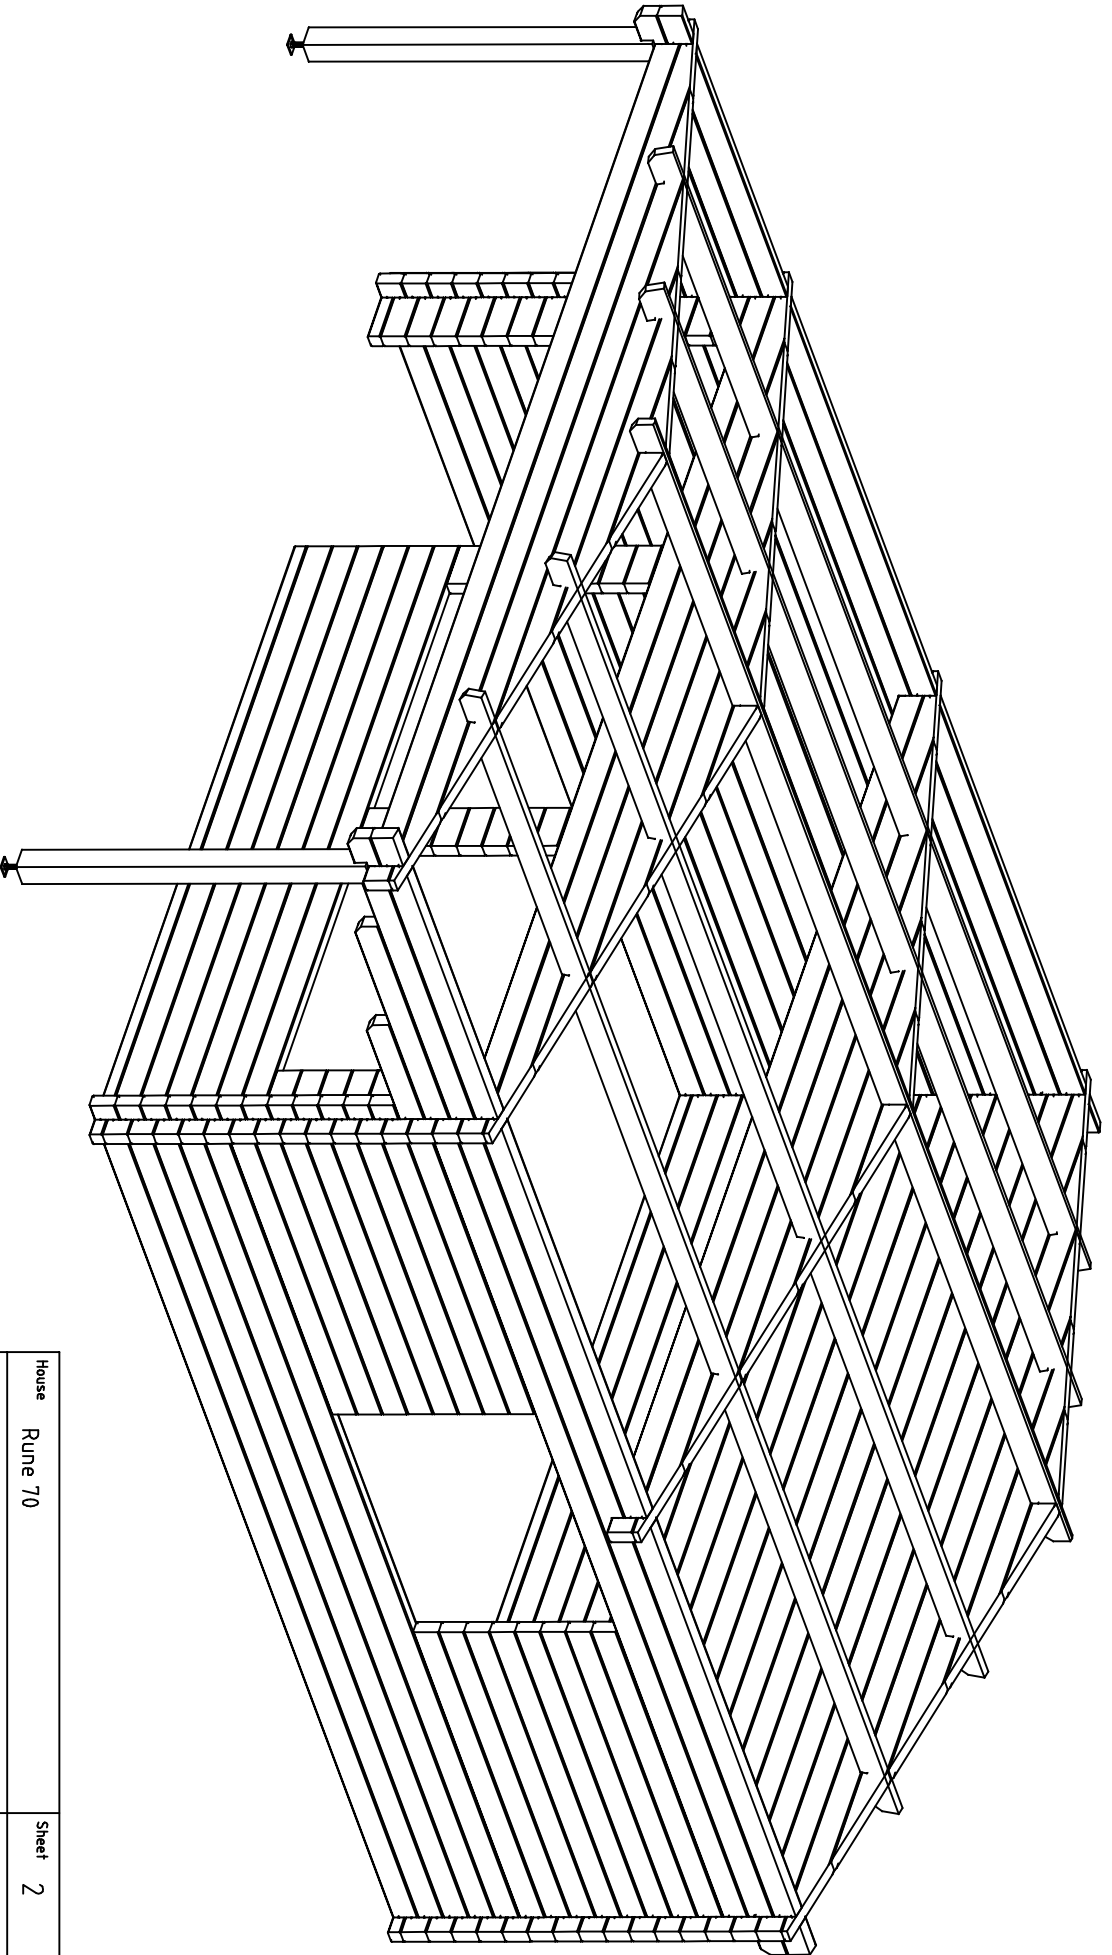



House	Rune 70	Sheet	2
Drawing	3D	Scale	
Material	70x135	Date	20.12.2021
Drawer	RP	File	Rune 70 3D.dwg

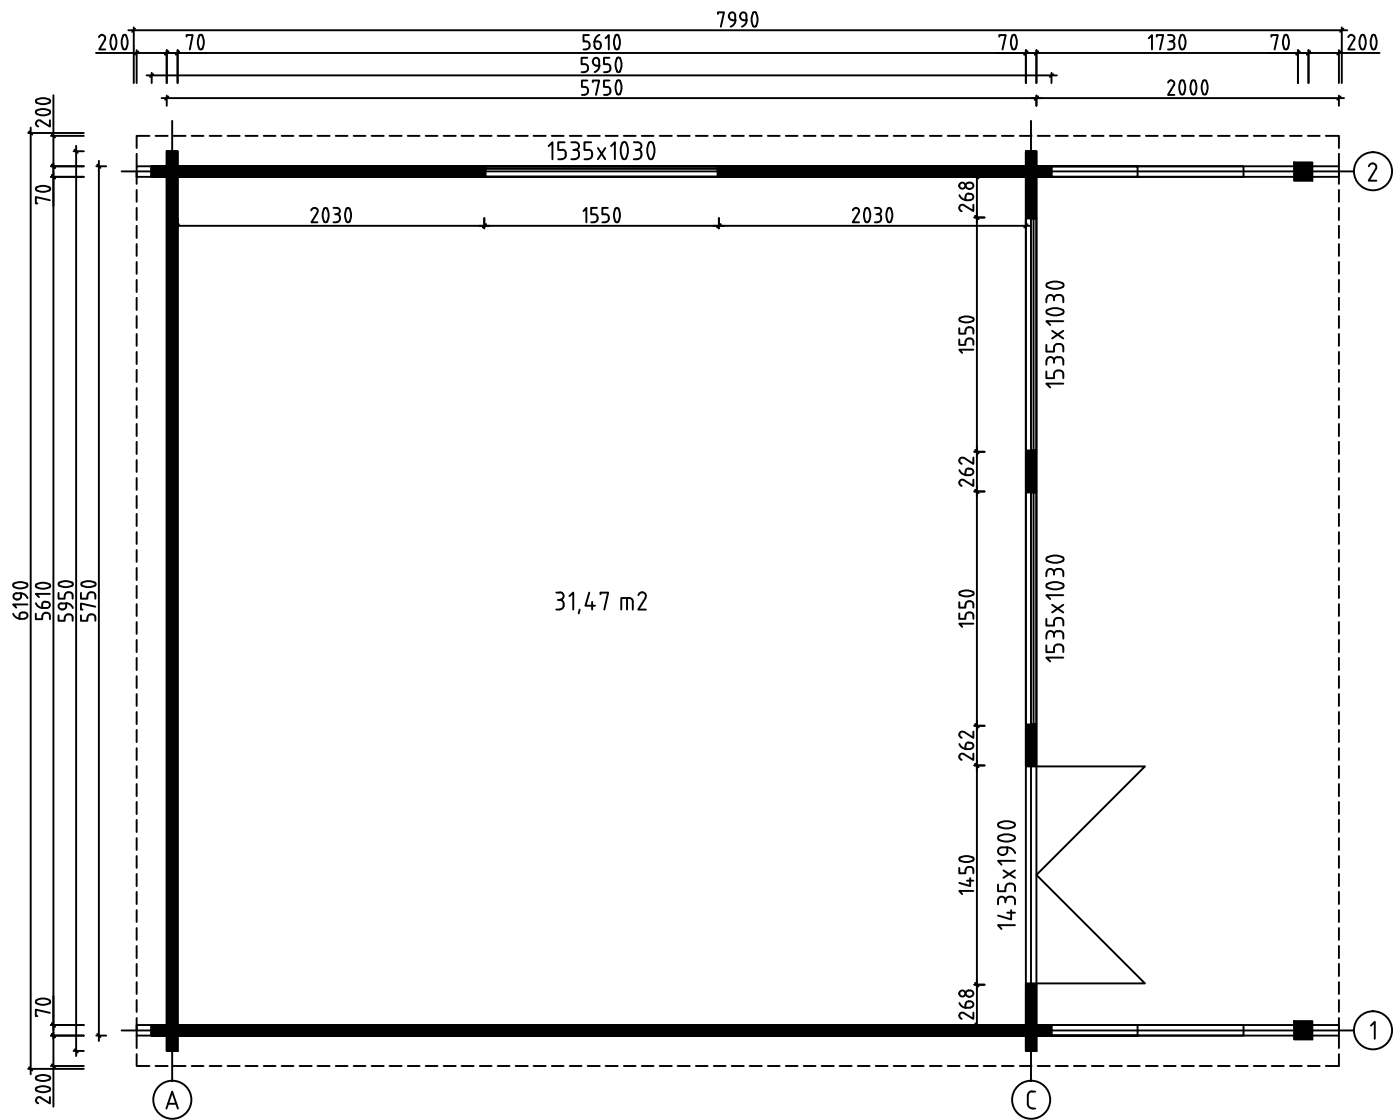


House	Rune 70	Sheet	3
Drawing	GRUNDPLAN-GRUNDPLAN-PLAN	Scale	1:50
Material	70x135	Date	20.12.2021
Drawer	RP	File	Rune 70.dwg

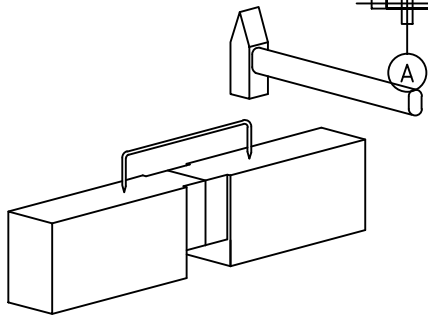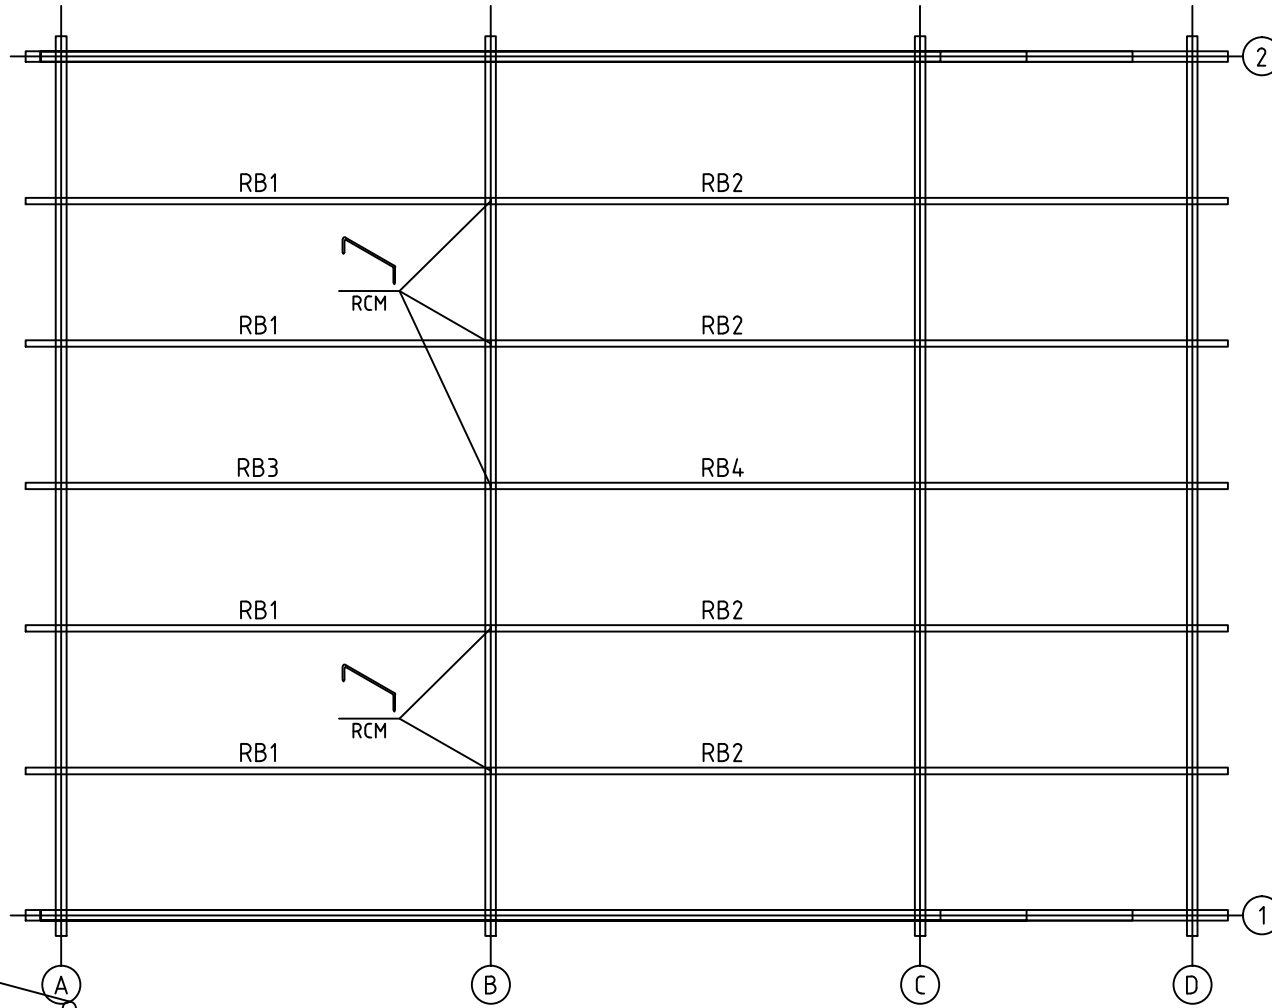


House	Rune 70	Sheet	5
Drawing	ROOFBEAMS-DACHBALKEN-DAKBALK	Scale	1:50
Material	43x140	Date	20.12.2021
Drawer	RP	File	Rune 70.dwg

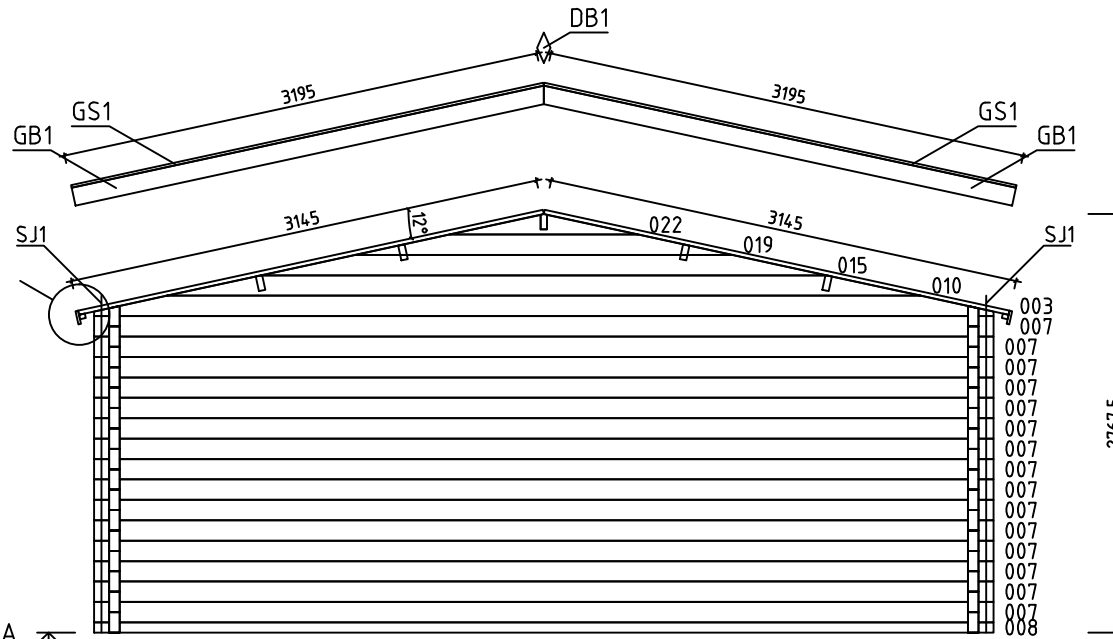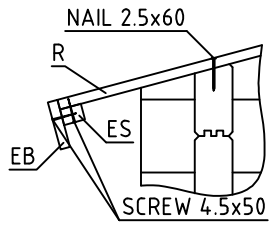


Wall-Wand-Muur A ↗

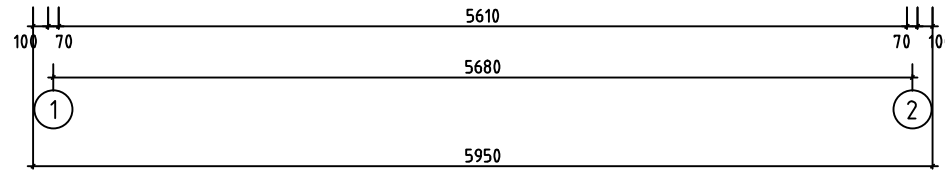


House	Rune 70	Sheet	5
Drawing	WALL-WAND-MUUR A	Scale	1:50
Material	70x135	Date	20.12.2021
Drawer	RP	File	Rune 70.dwg

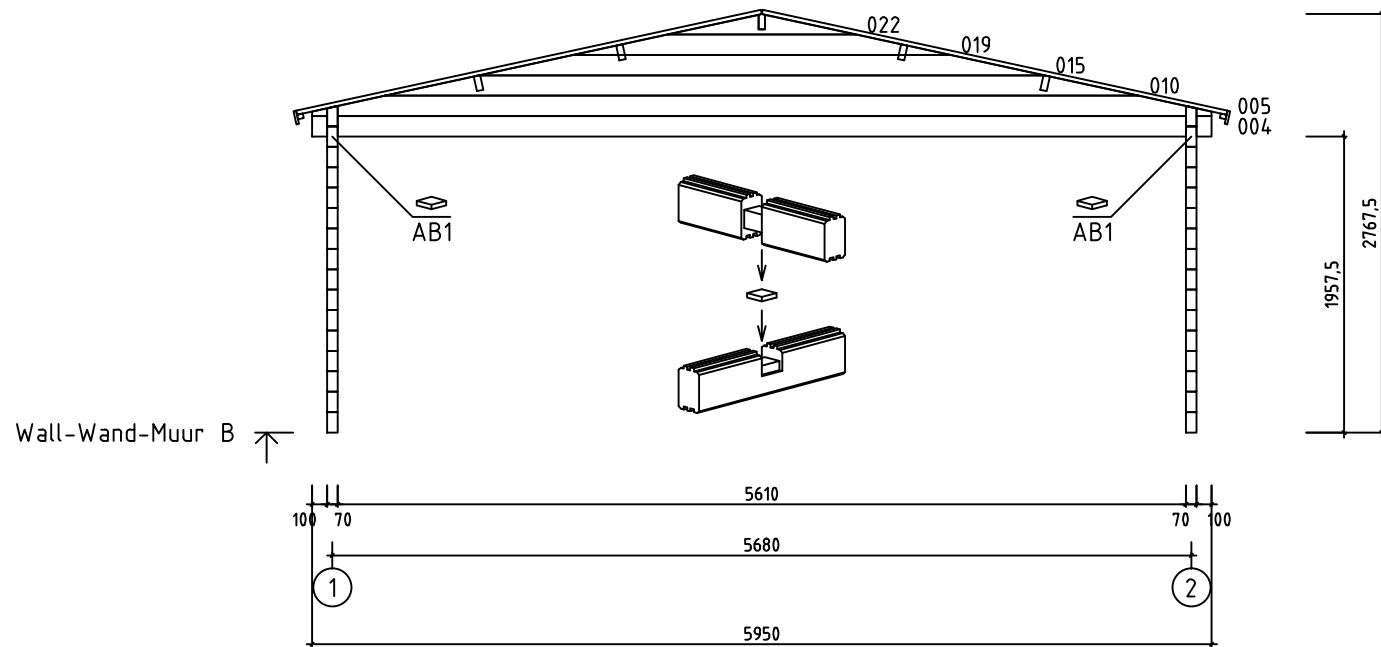

House	Rune 70	Sheet	6
Drawing	WALL-WAND-MUUR B	Scale	1:50
Material	70x135	Date	20.12.2021
Drawer	RP	File	Rune 70.dwg


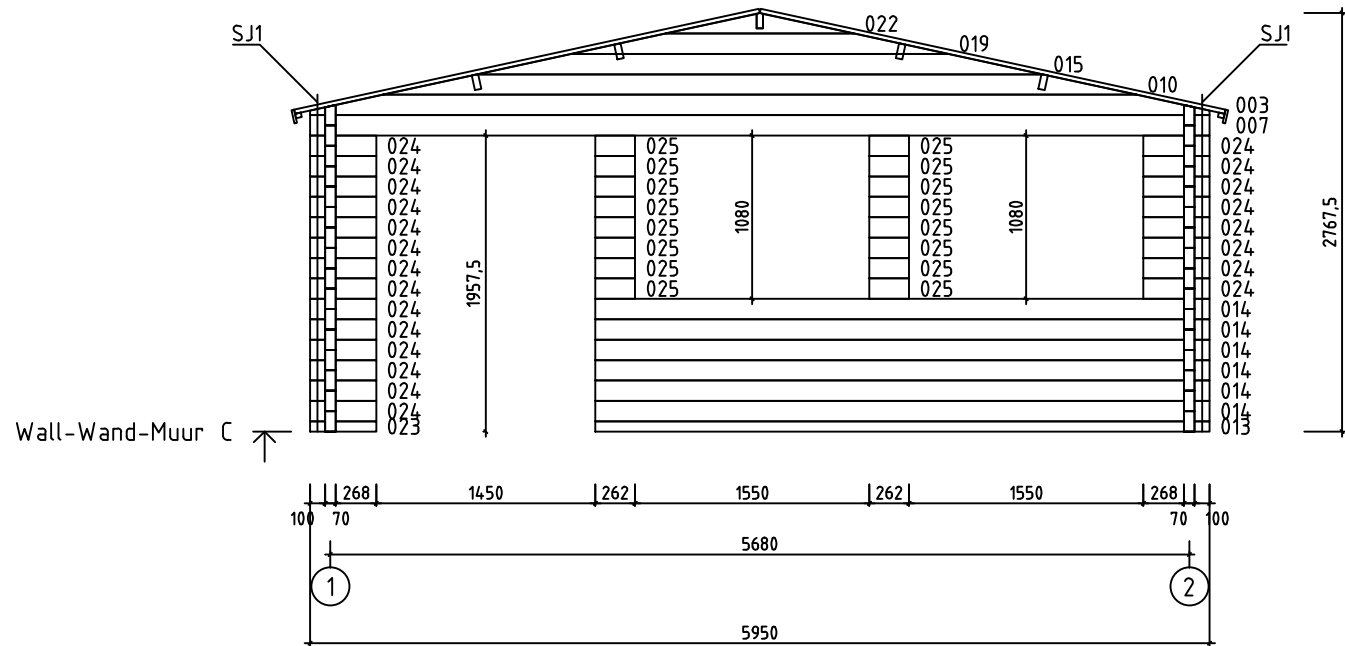


House	Rune 70	Sheet	7
Drawing	WALL-WAND-MUUR C	Scale	1:50
Material	70x135	Date	20.12.2021
Drawer	RP	File	Rune 70.dwg



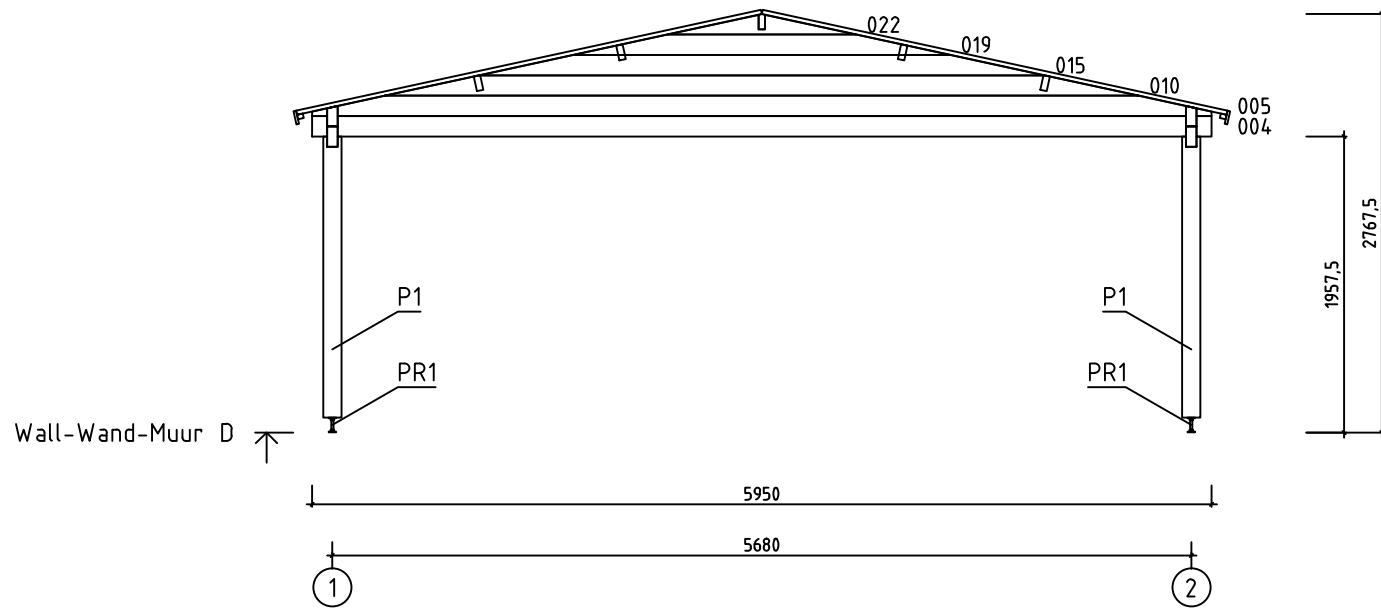


House	Rune 70	Sheet	8
Drawing	WALL-WAND-MUUR D	Scale	1:50
Material	70x135	Date	20.12.2021
Drawer	RP	File	Rune 70.dwg

Wall-Wand-Muur 1 ↗



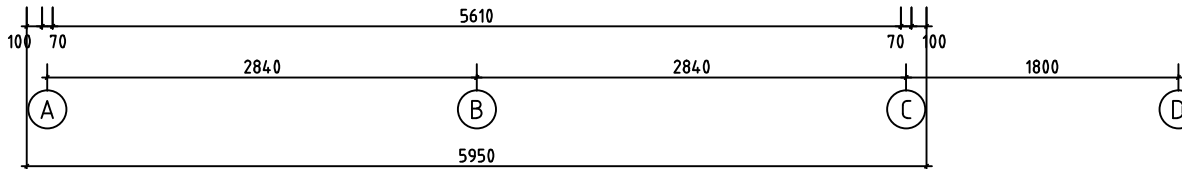
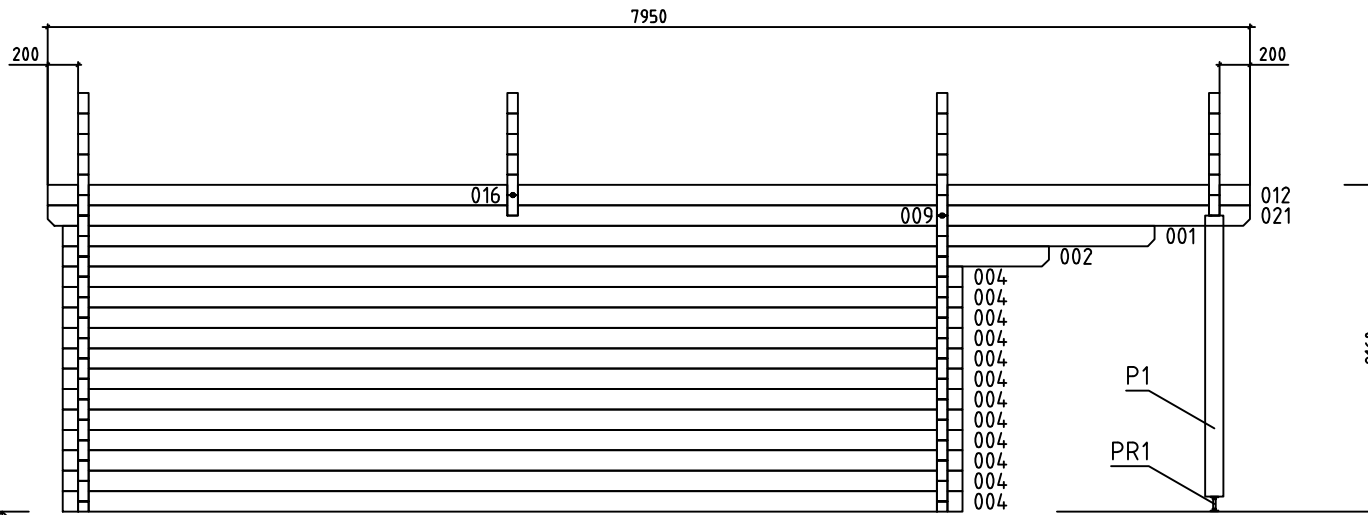


SCREW 3.5x35
4x

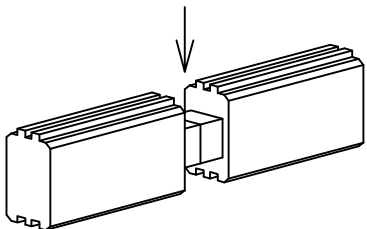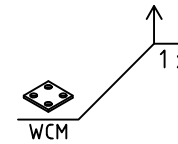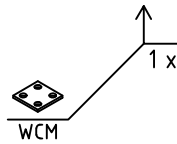

House	Rune 70	Sheet	9
Drawing	WALL-WAND-MUUR 1	Scale	1:50
Material	70x135	Date	20.12.2021
Drawer	RP	File	Rune 70.dwg

Wall-Wand-Muur 2 ↗

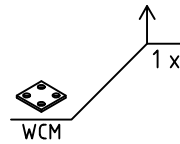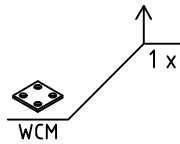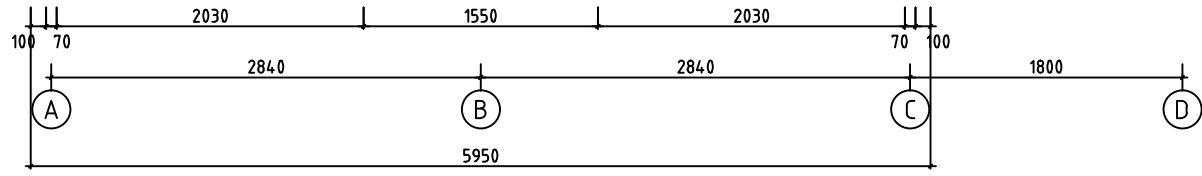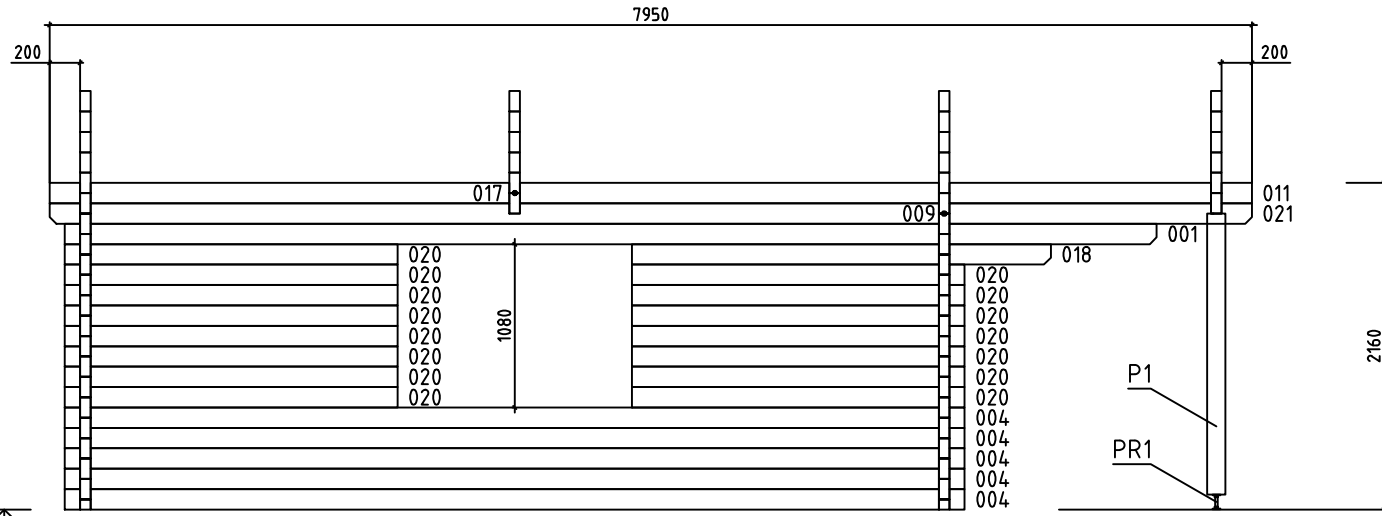

House	Rune 70	Sheet	10
Drawing	WALL-WAND-MUUR 2	Scale	1:50
Material	70x135	Date	20.12.2021
Drawer	RP	File	Rune 70.dwg